








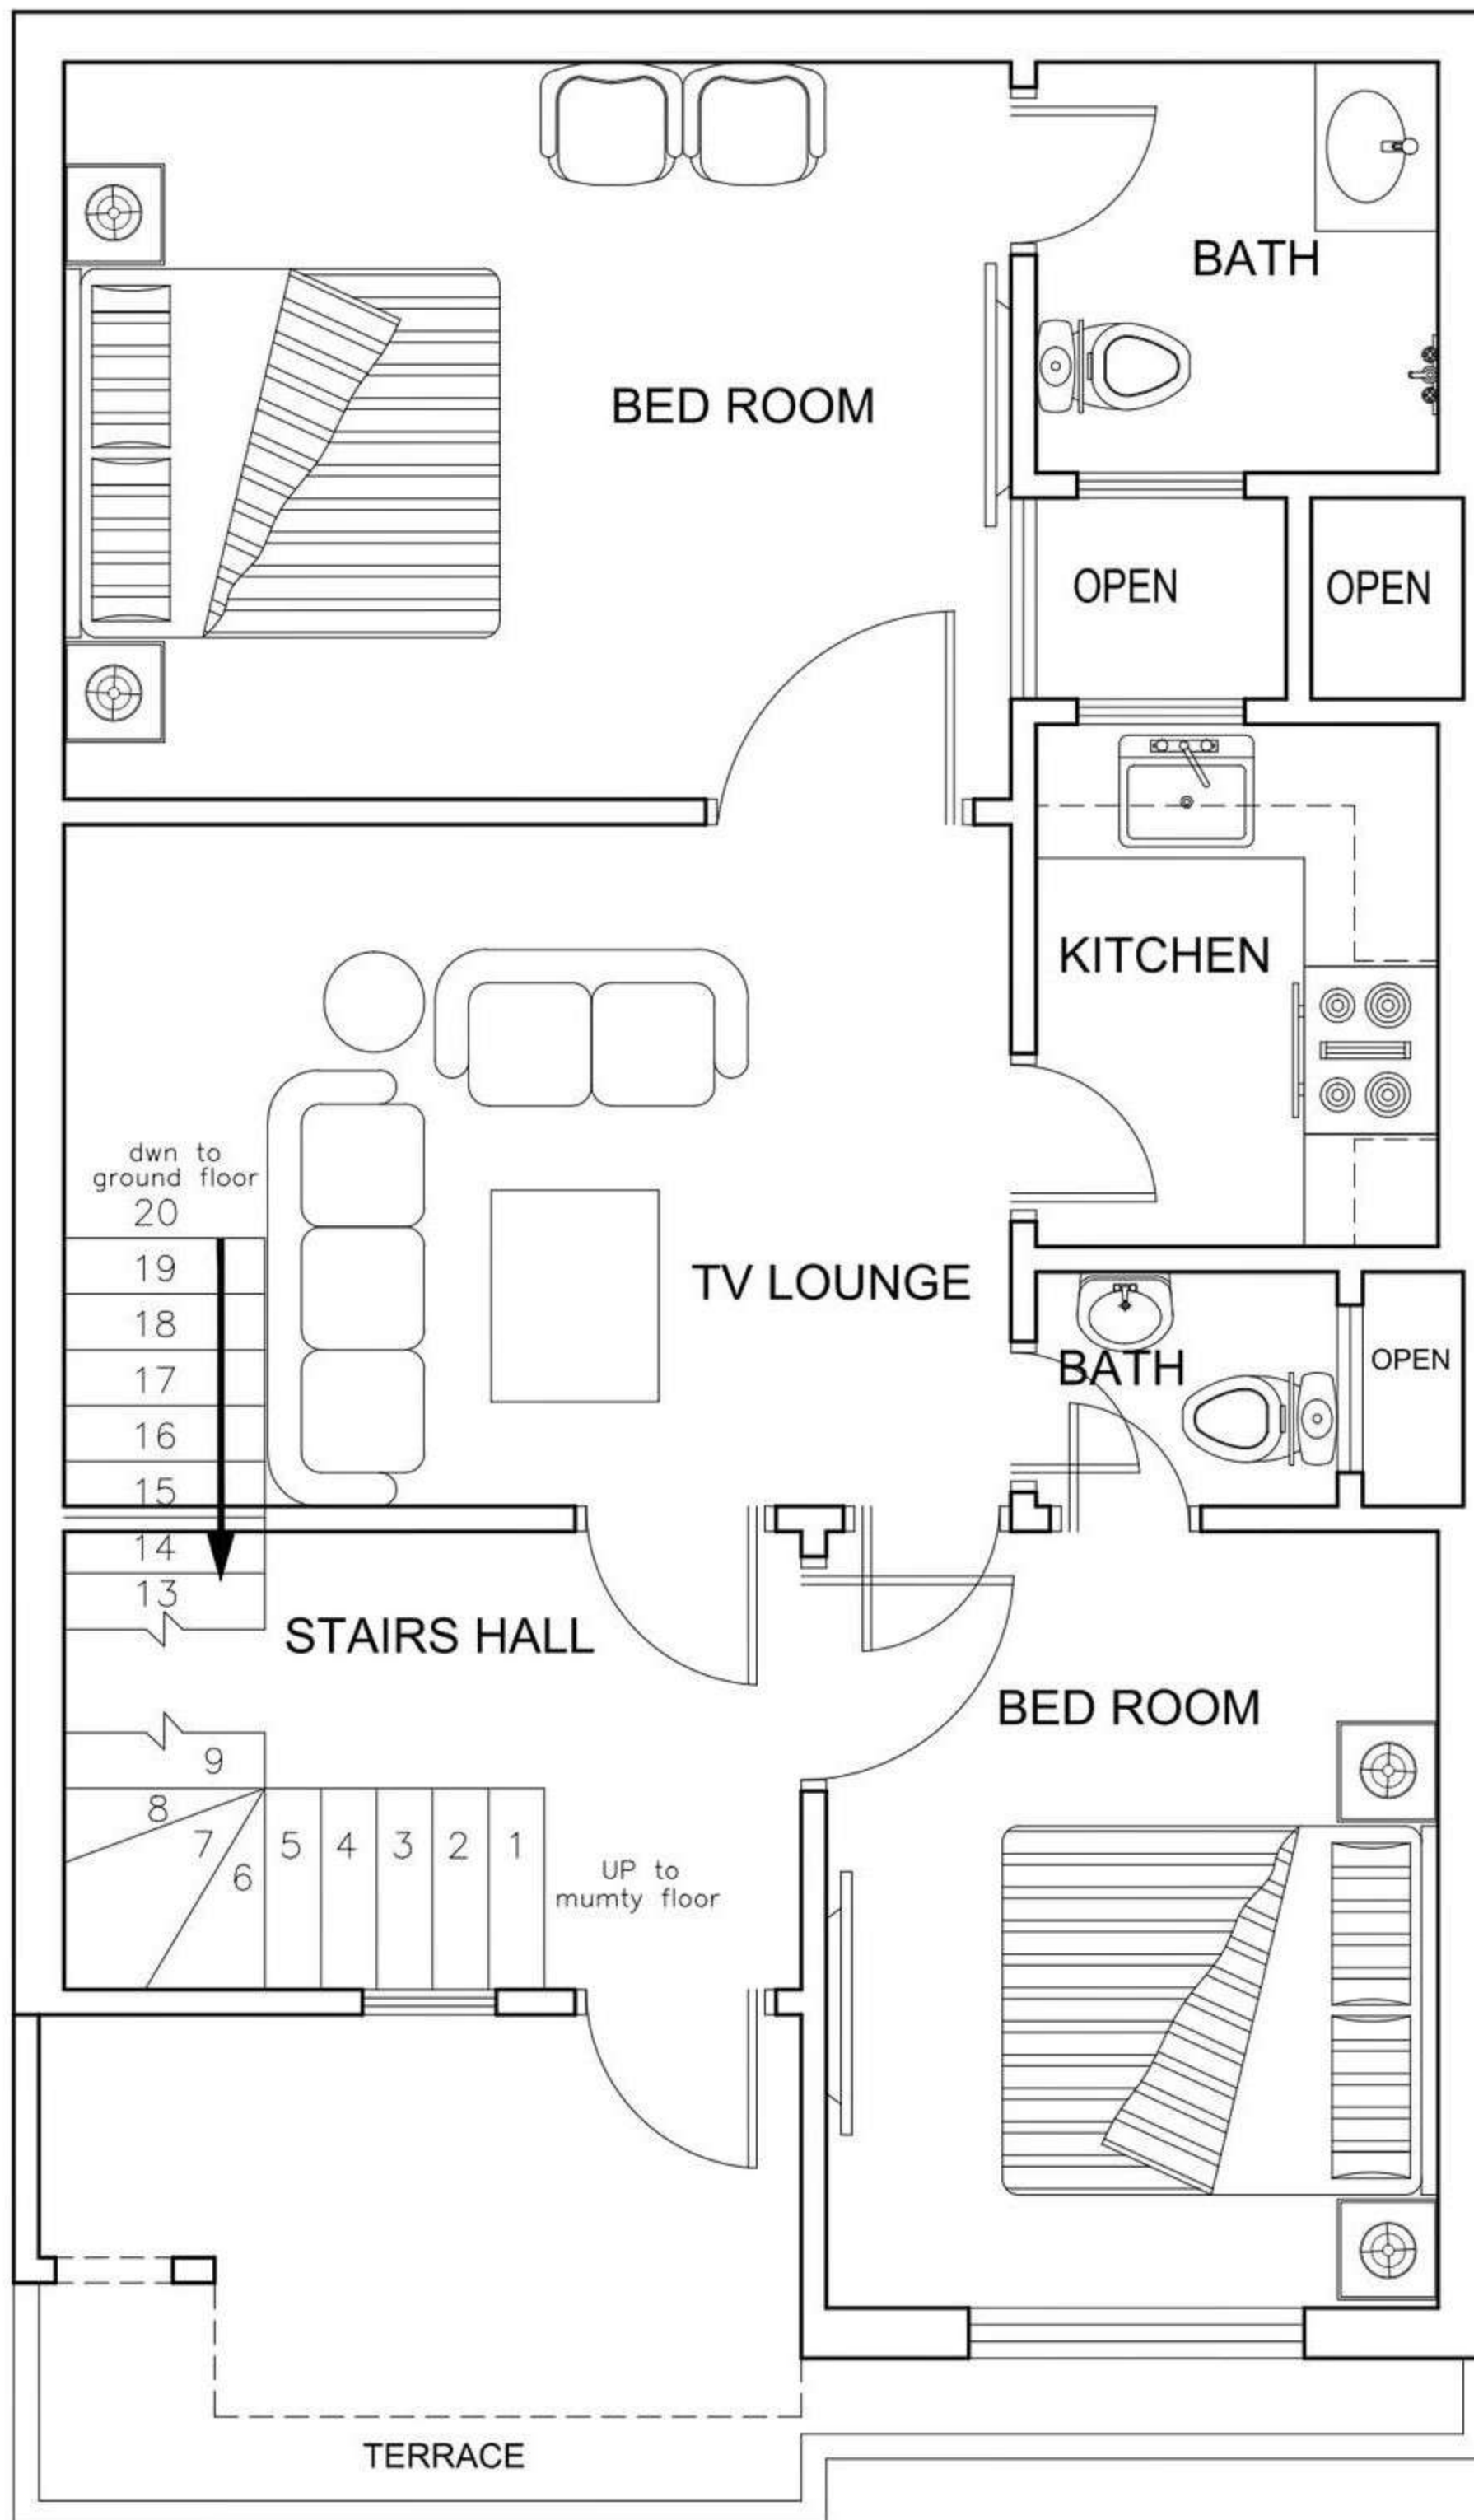


 **FIRST FLOOR PLAN**  
(COVERED AREA 746 SFT)

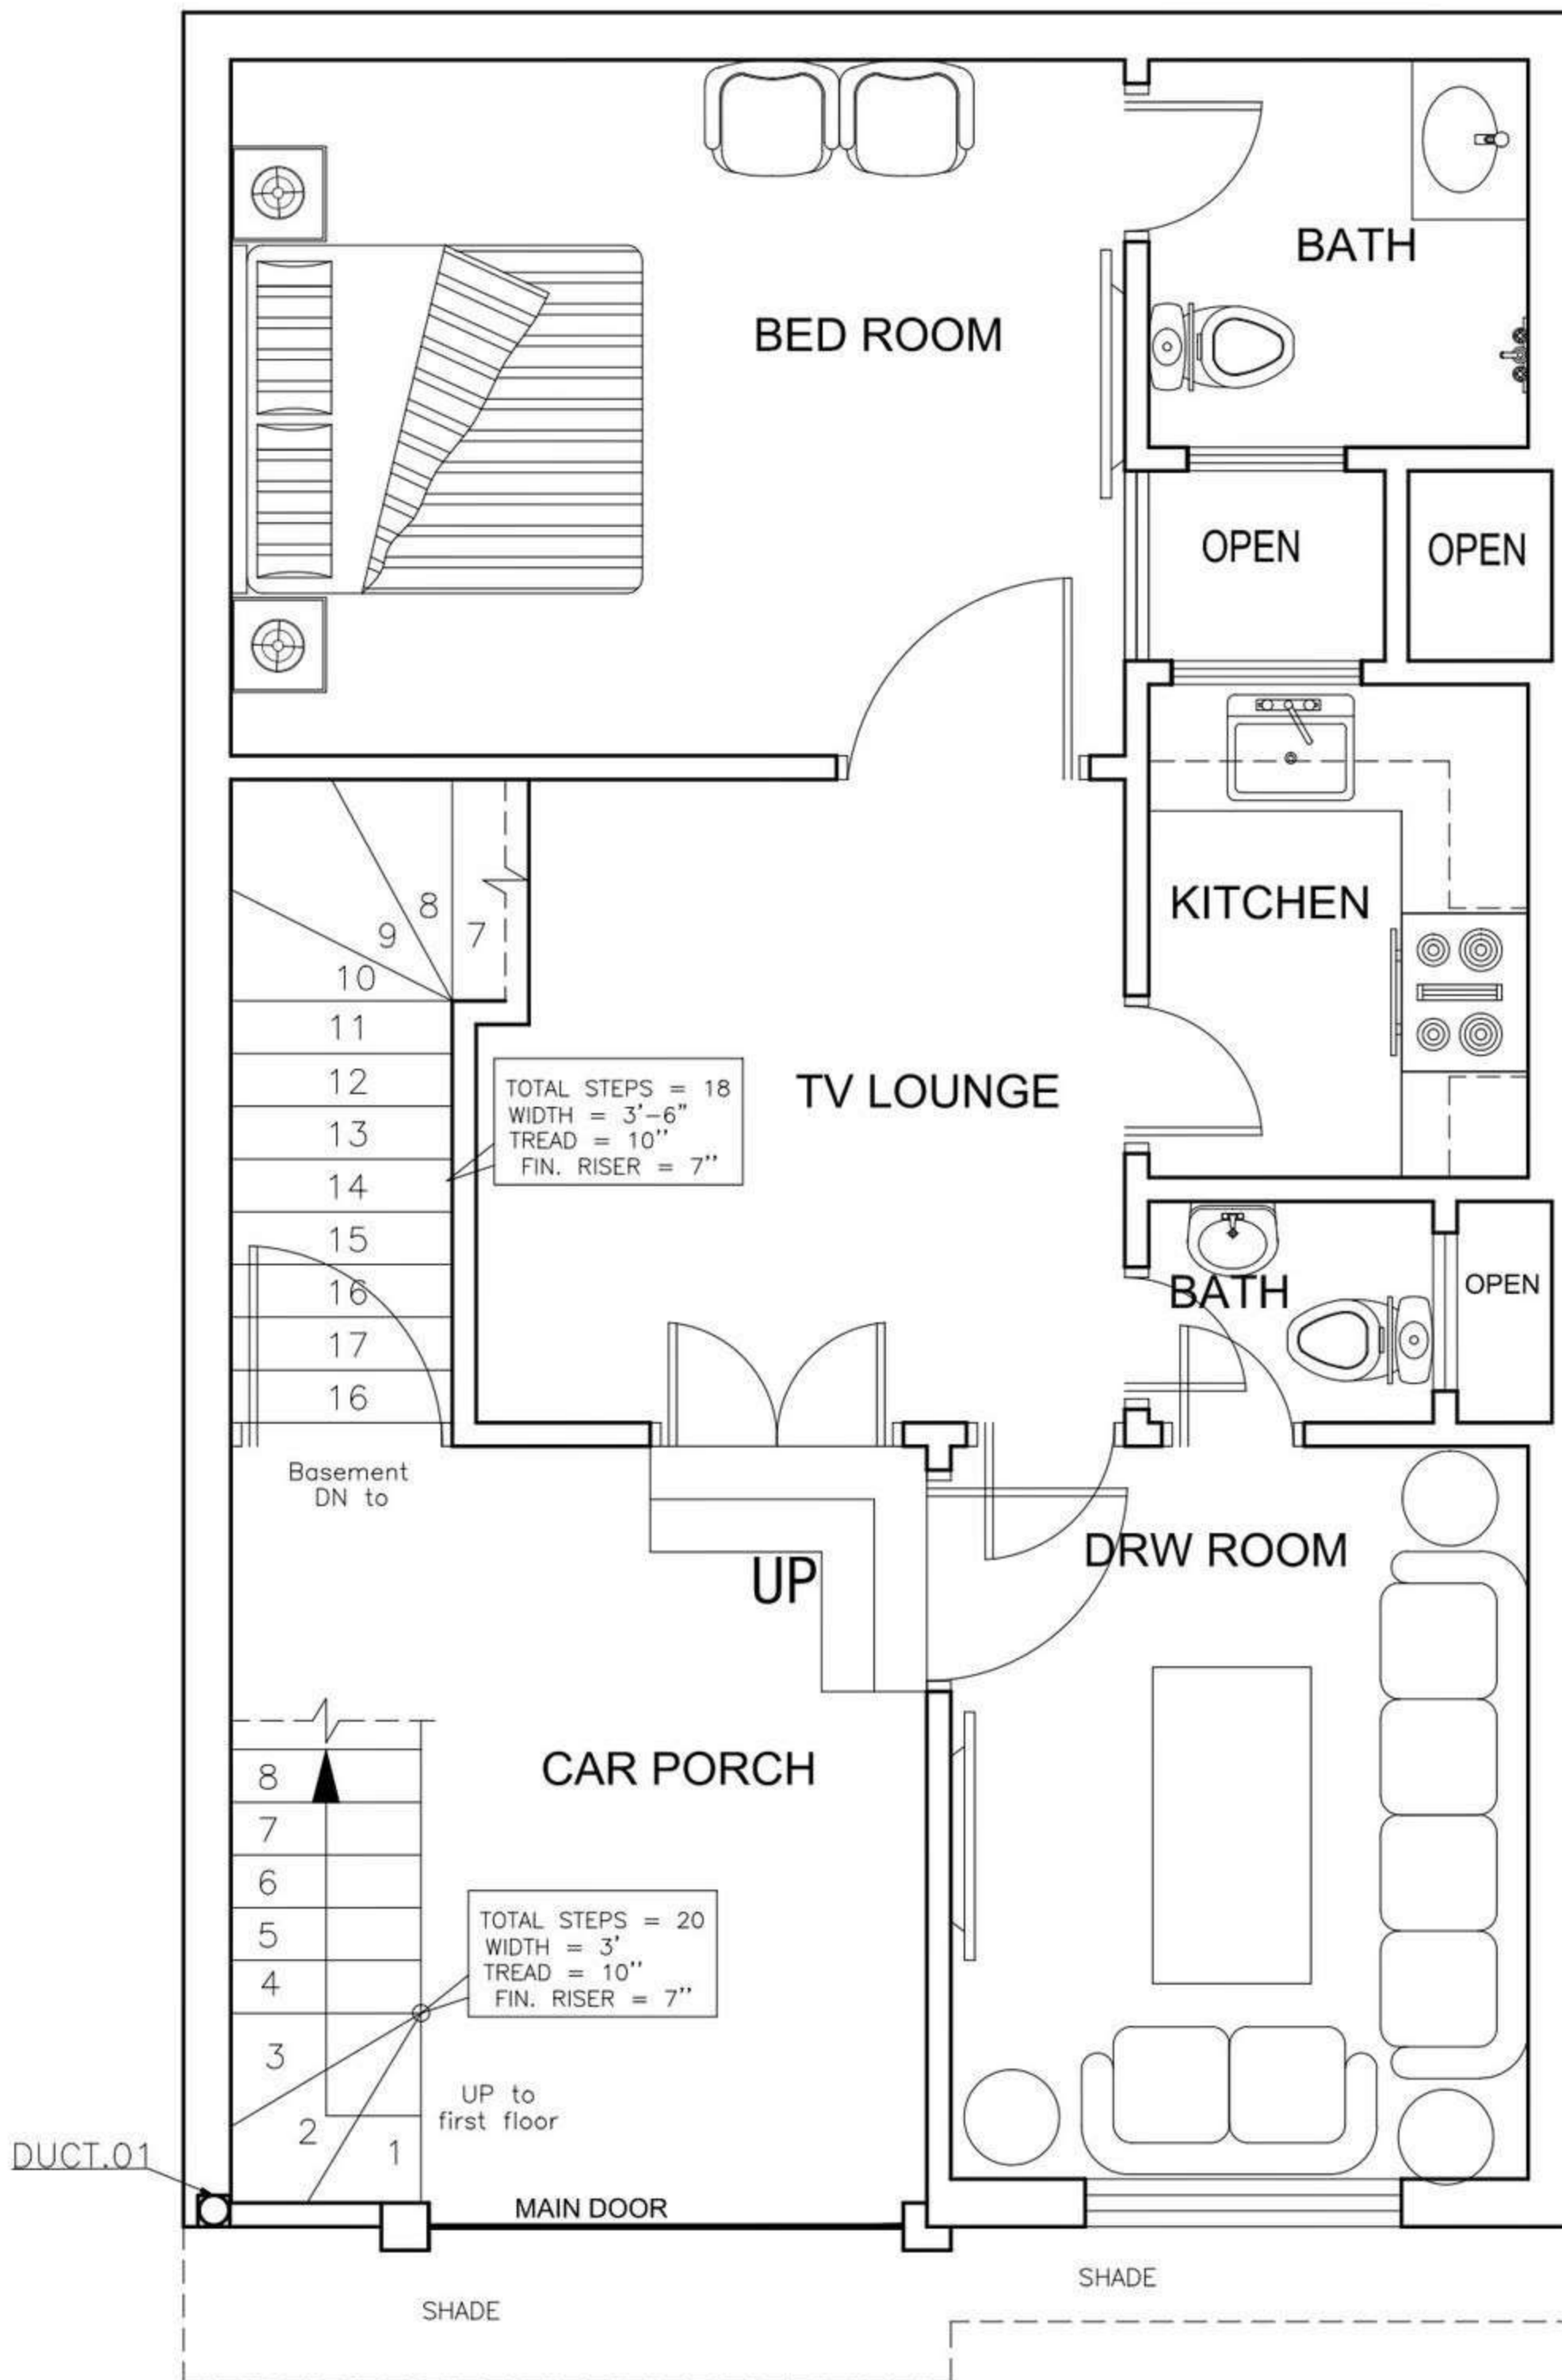


Ground Floor Plan

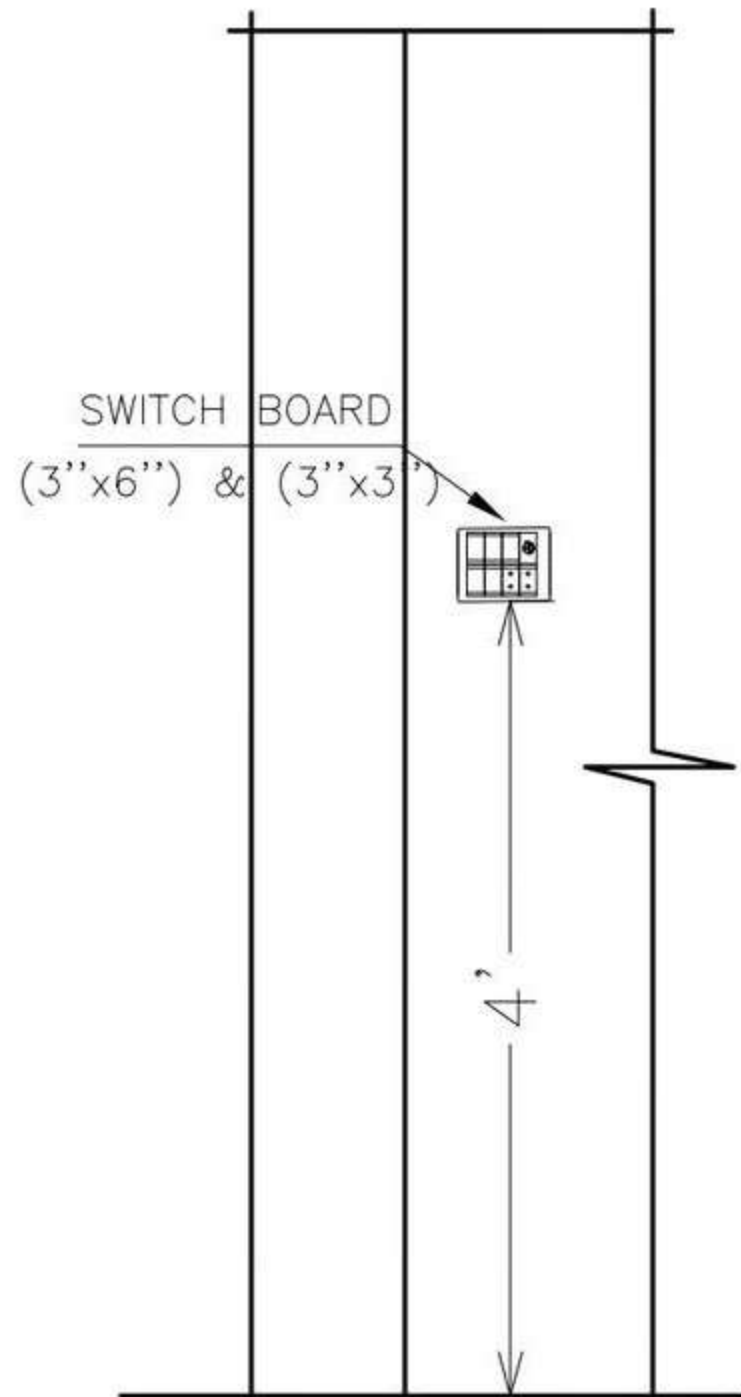


○ ELEVATION SWITCH BOARD (3"X6" & 3"X3")  
SCALE 1/8" = 1'-0"

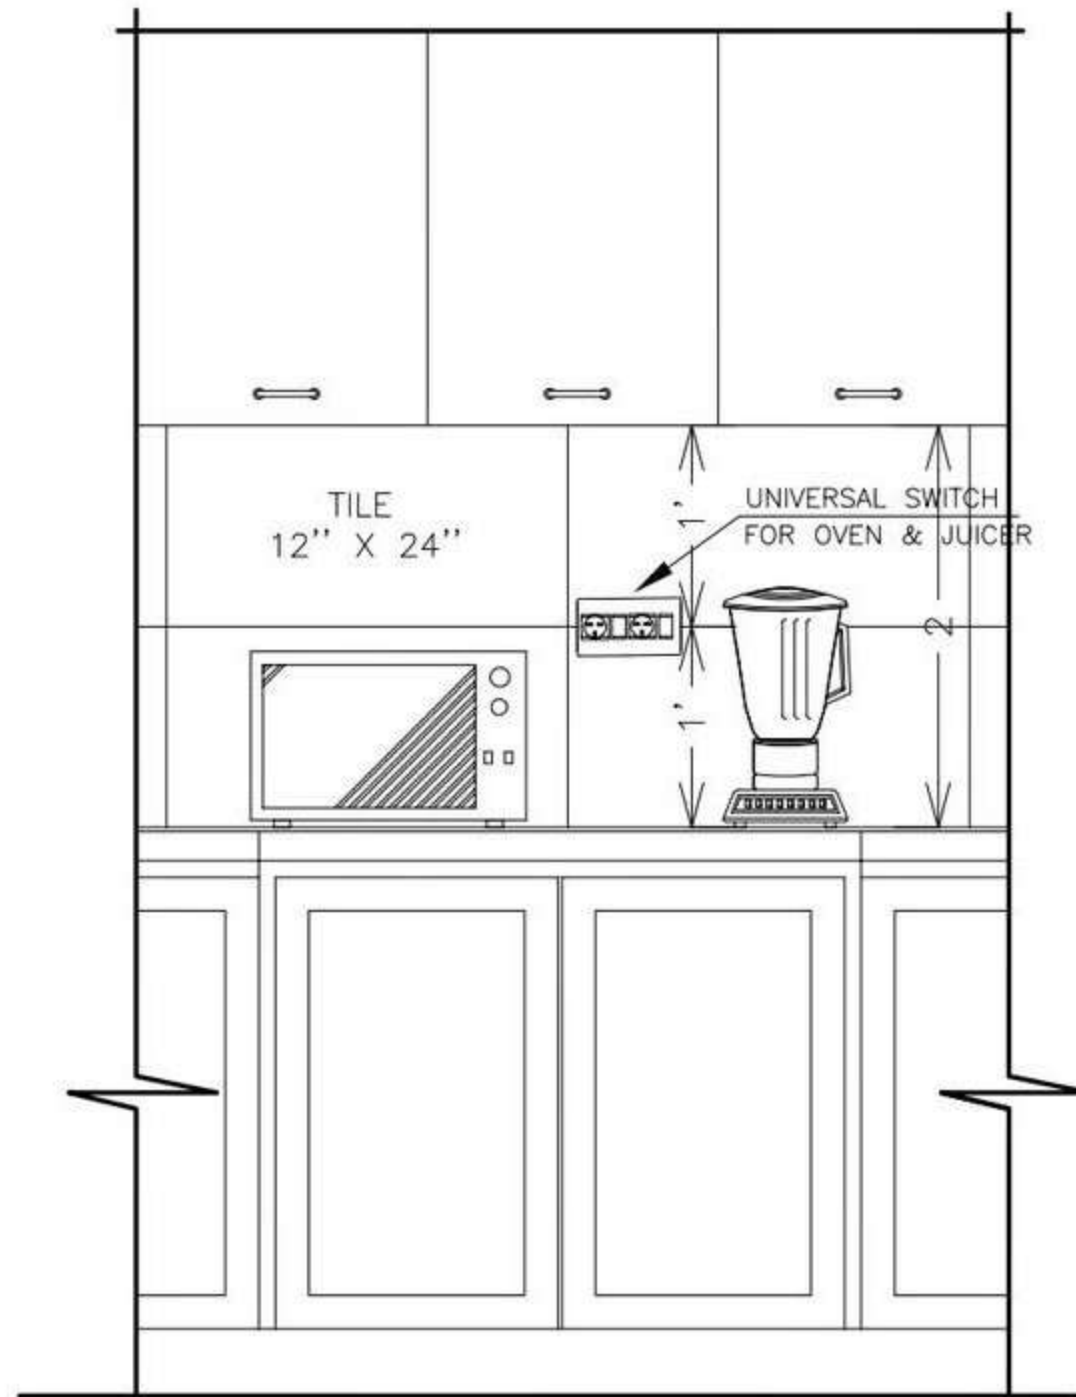

○ ELEVATION UNIVERSAL SWITCH FOR (OVEN & JUICER)  
SCALE 1/8" = 1'-0"

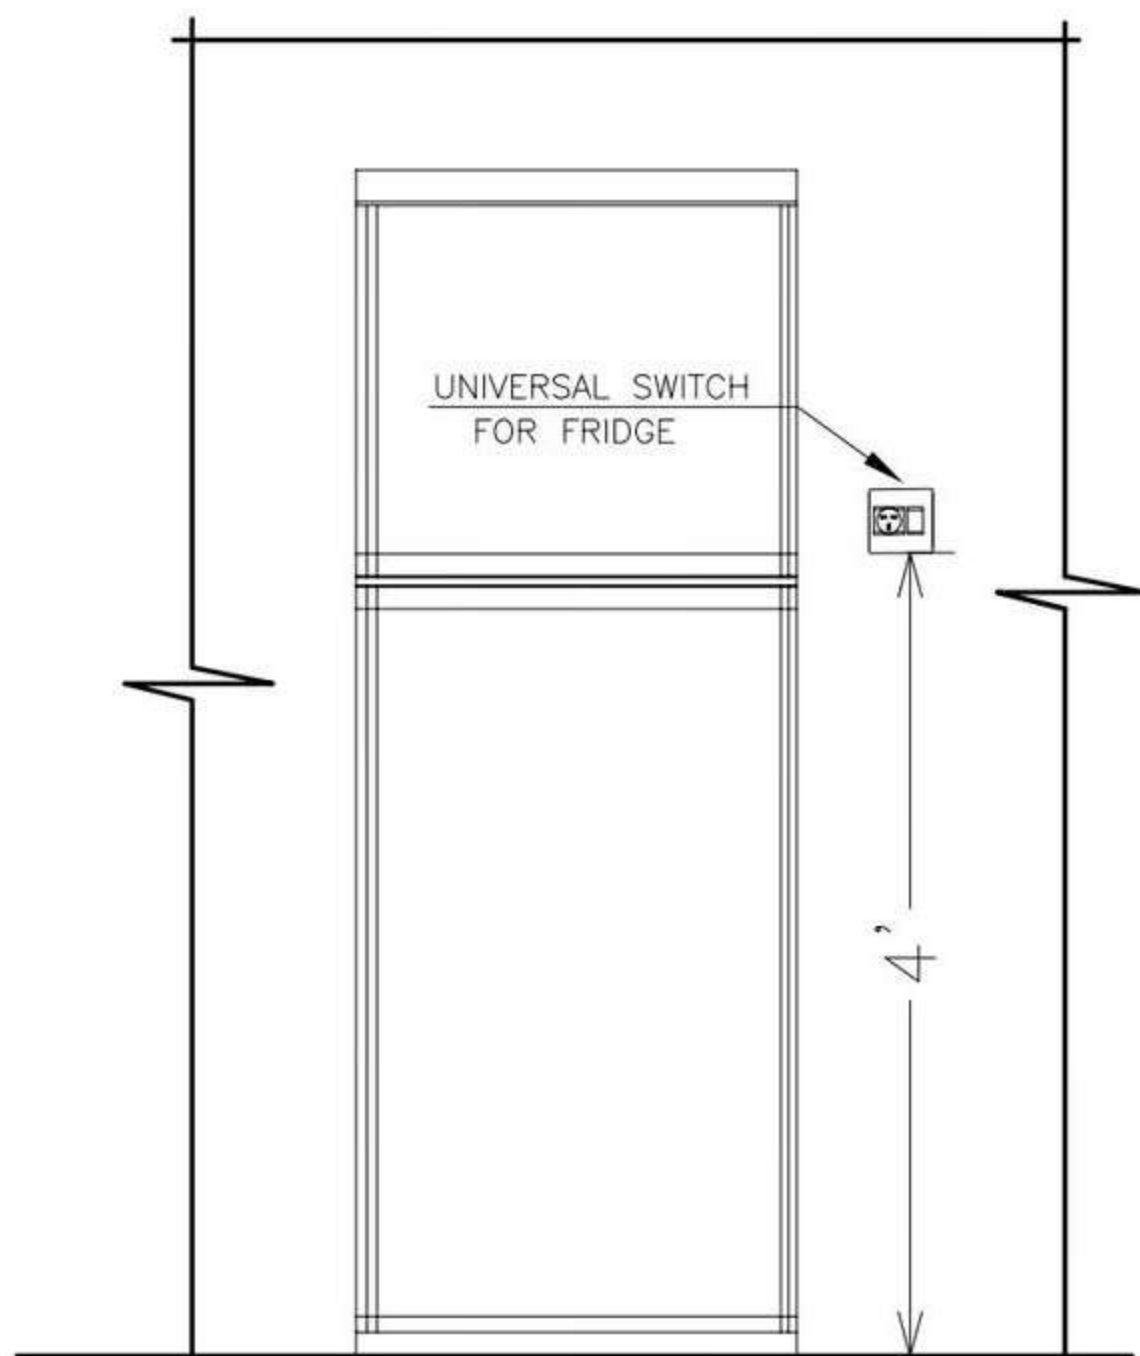


○ ELEVATION UNIVERSAL SWITCH FOR (FRIDGE)  
SCALE 1/8" = 1'-0"

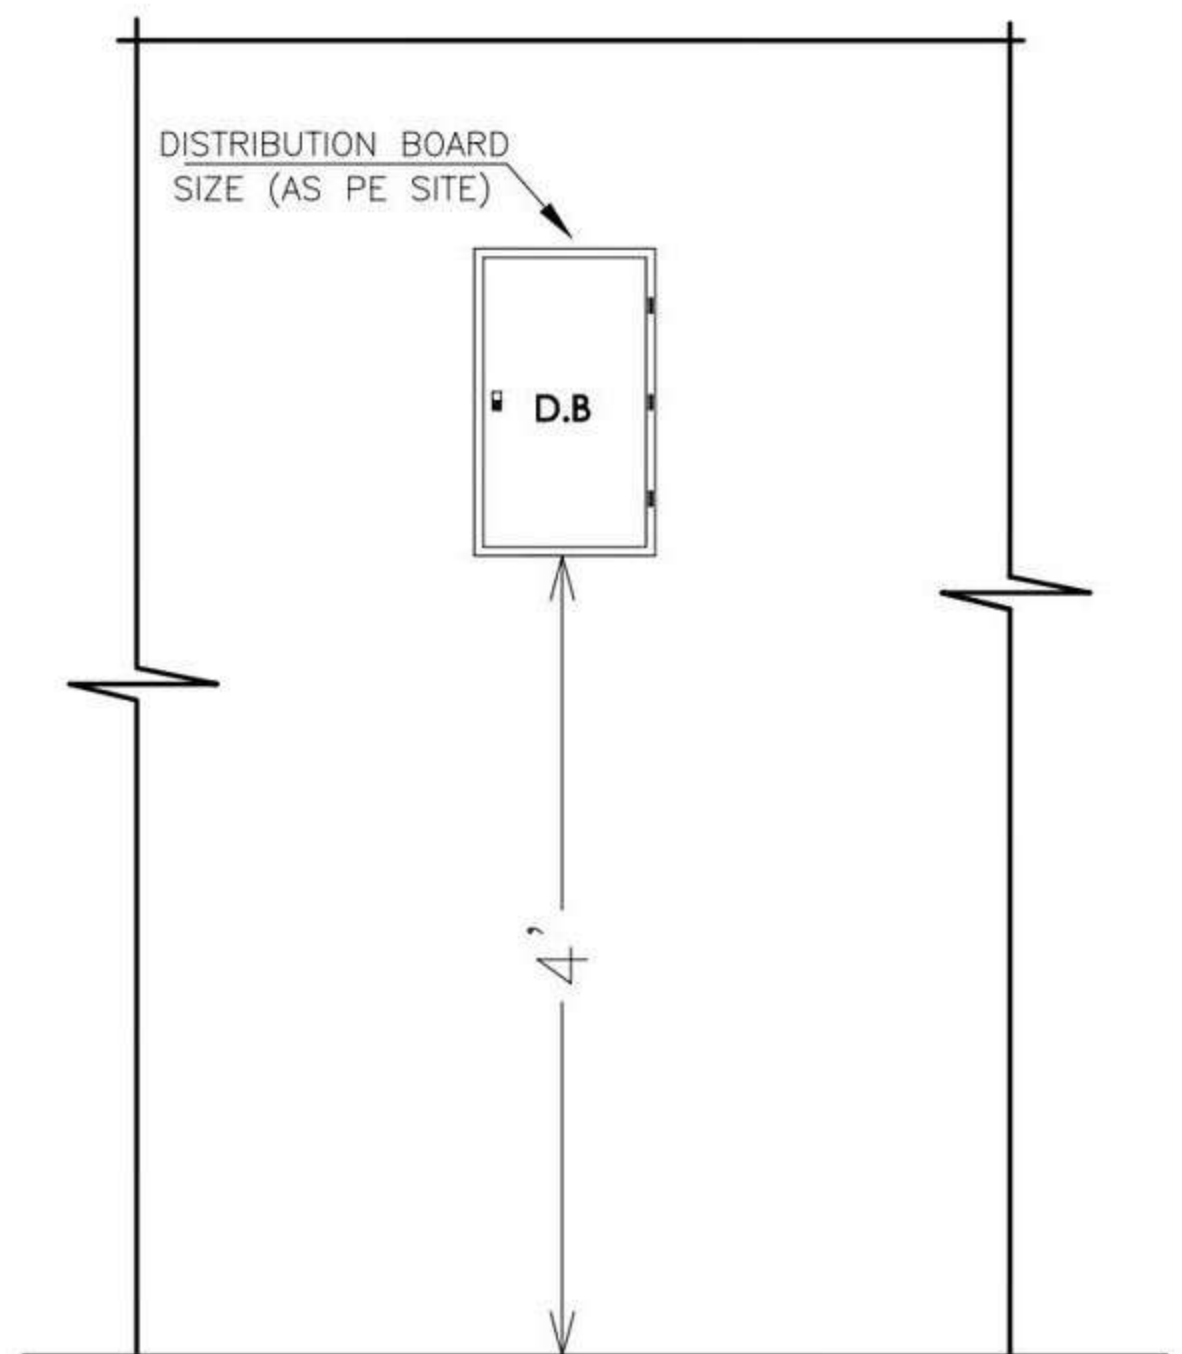


○ ELEVATION UNIVERSAL SWITCH FOR (DISTRIBUTION BOARD)  
SCALE 1/8" = 1'-0"


○ ELEVATION OF SWITCH BOARD  
SCALE 1/8" = 1'-0" 1'-0"

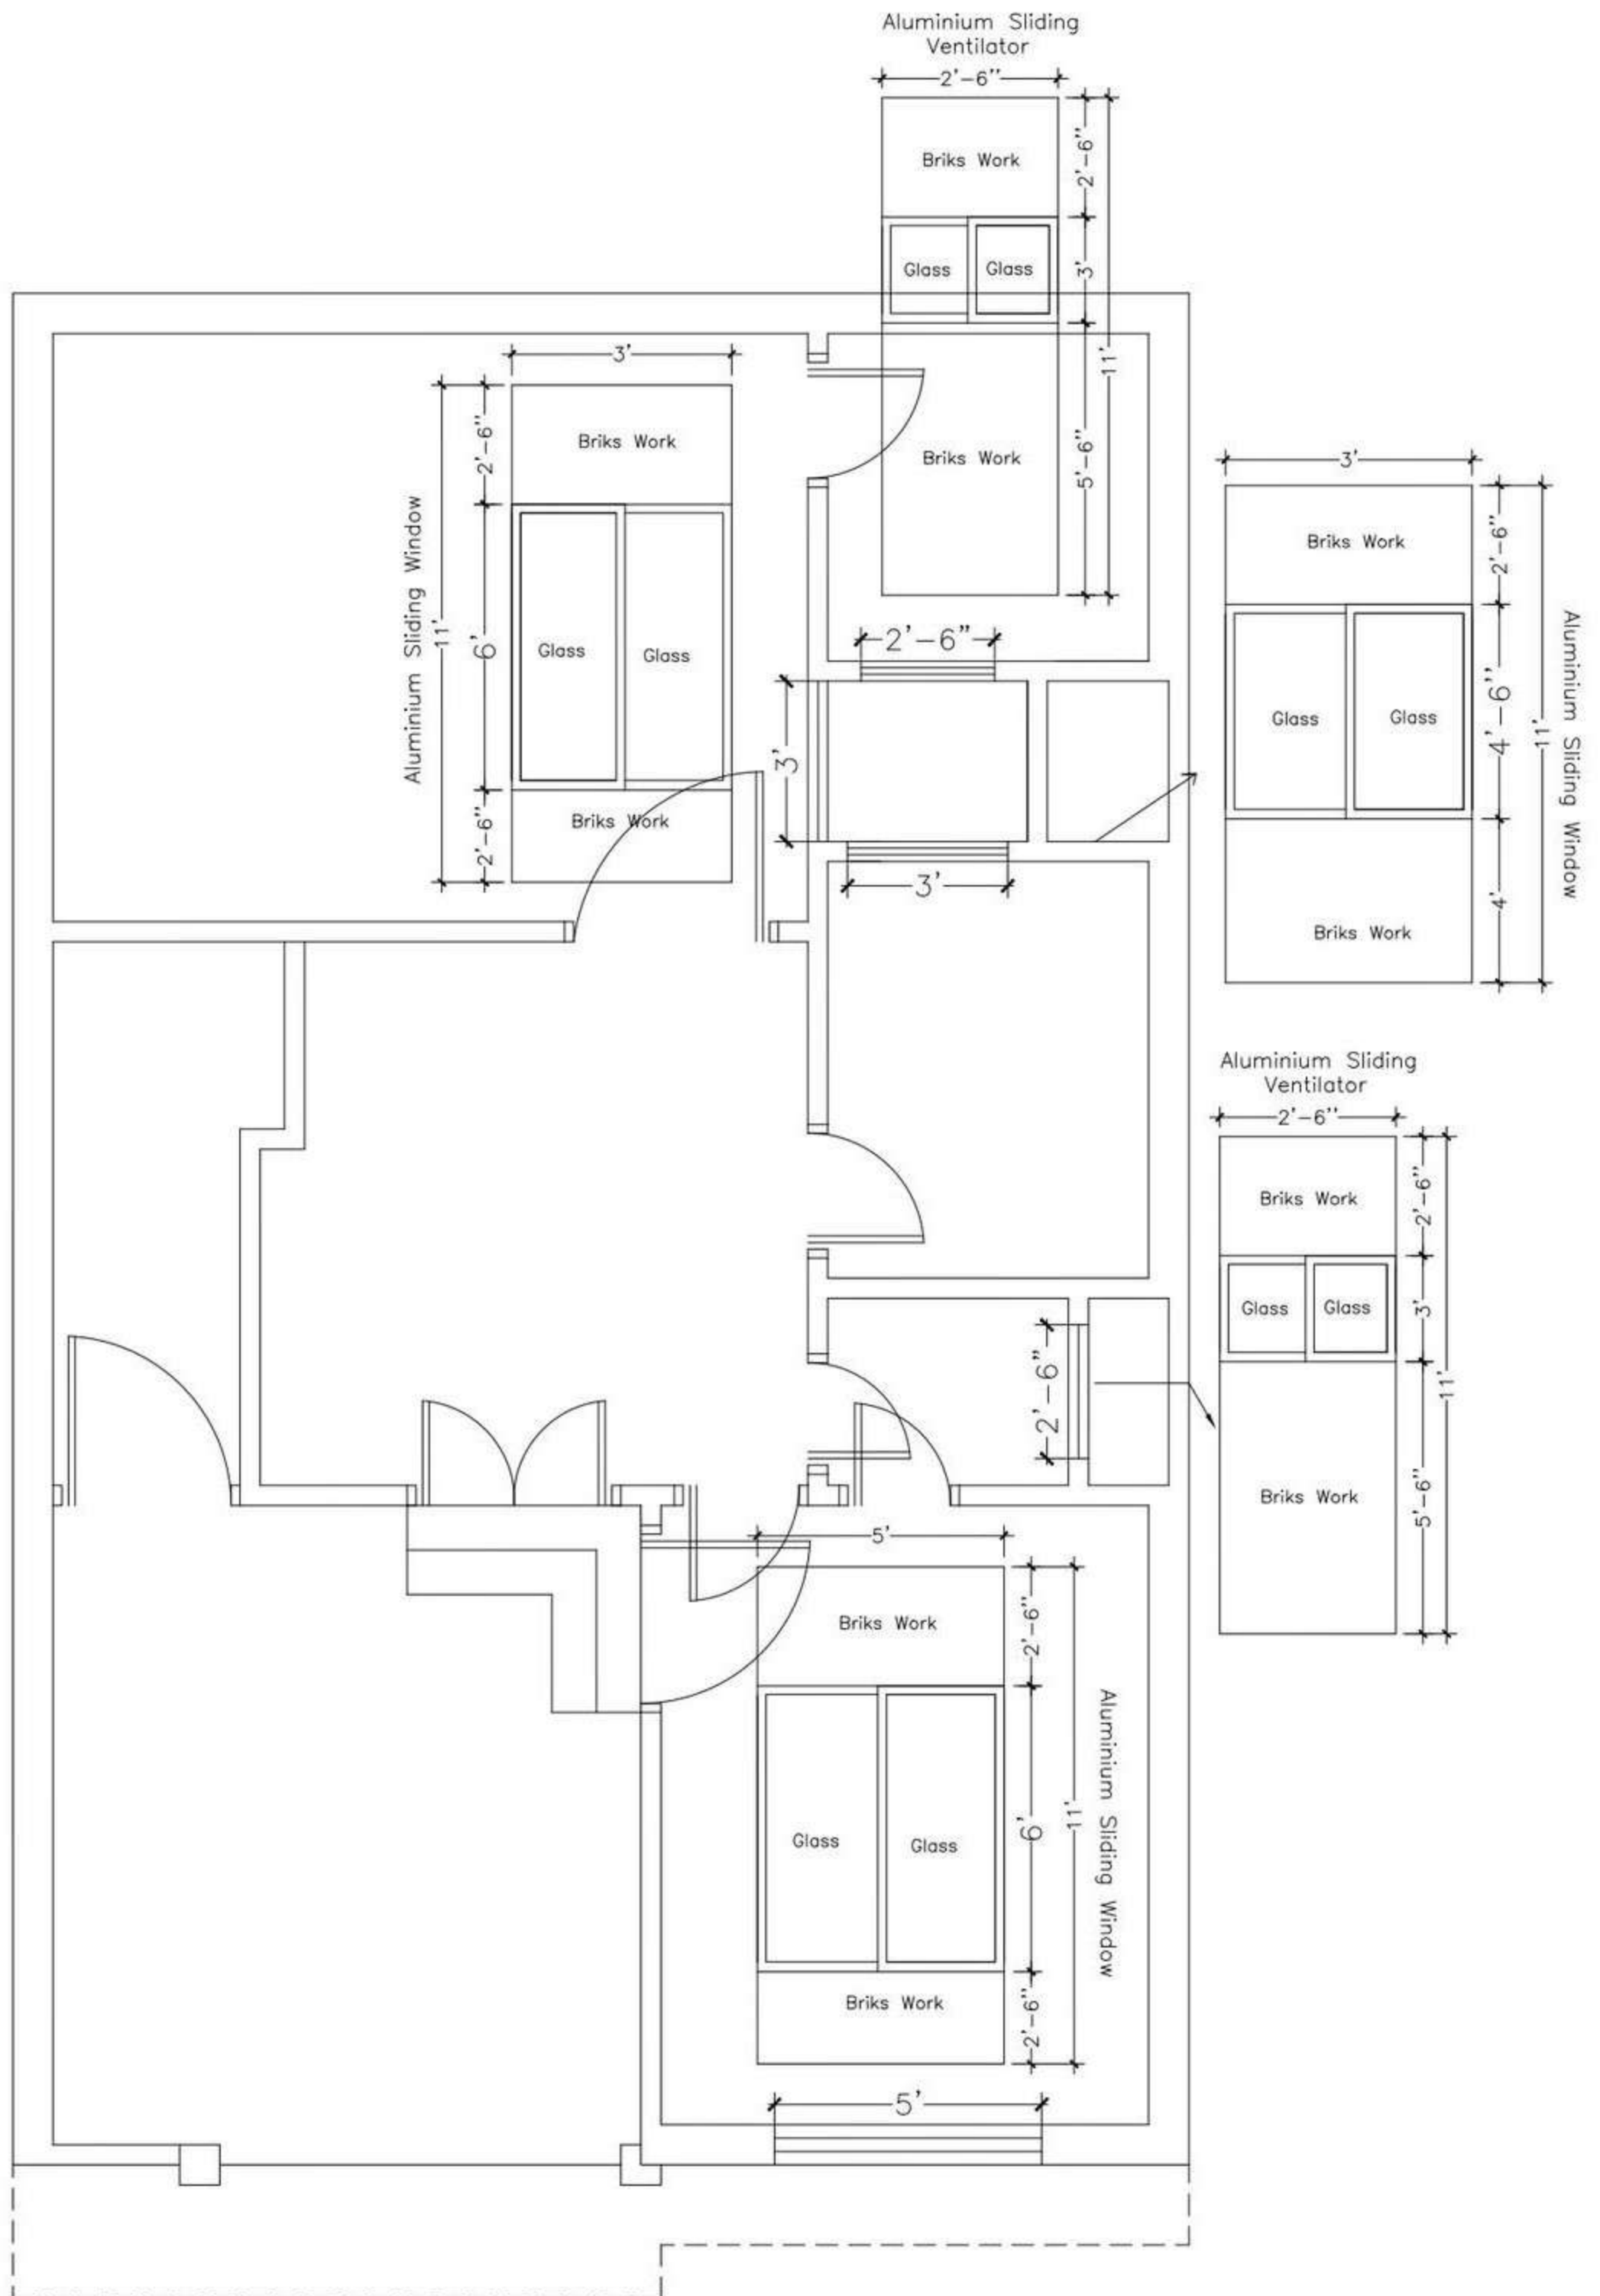


WINDOWS FRAME (GROUND FLOOR)

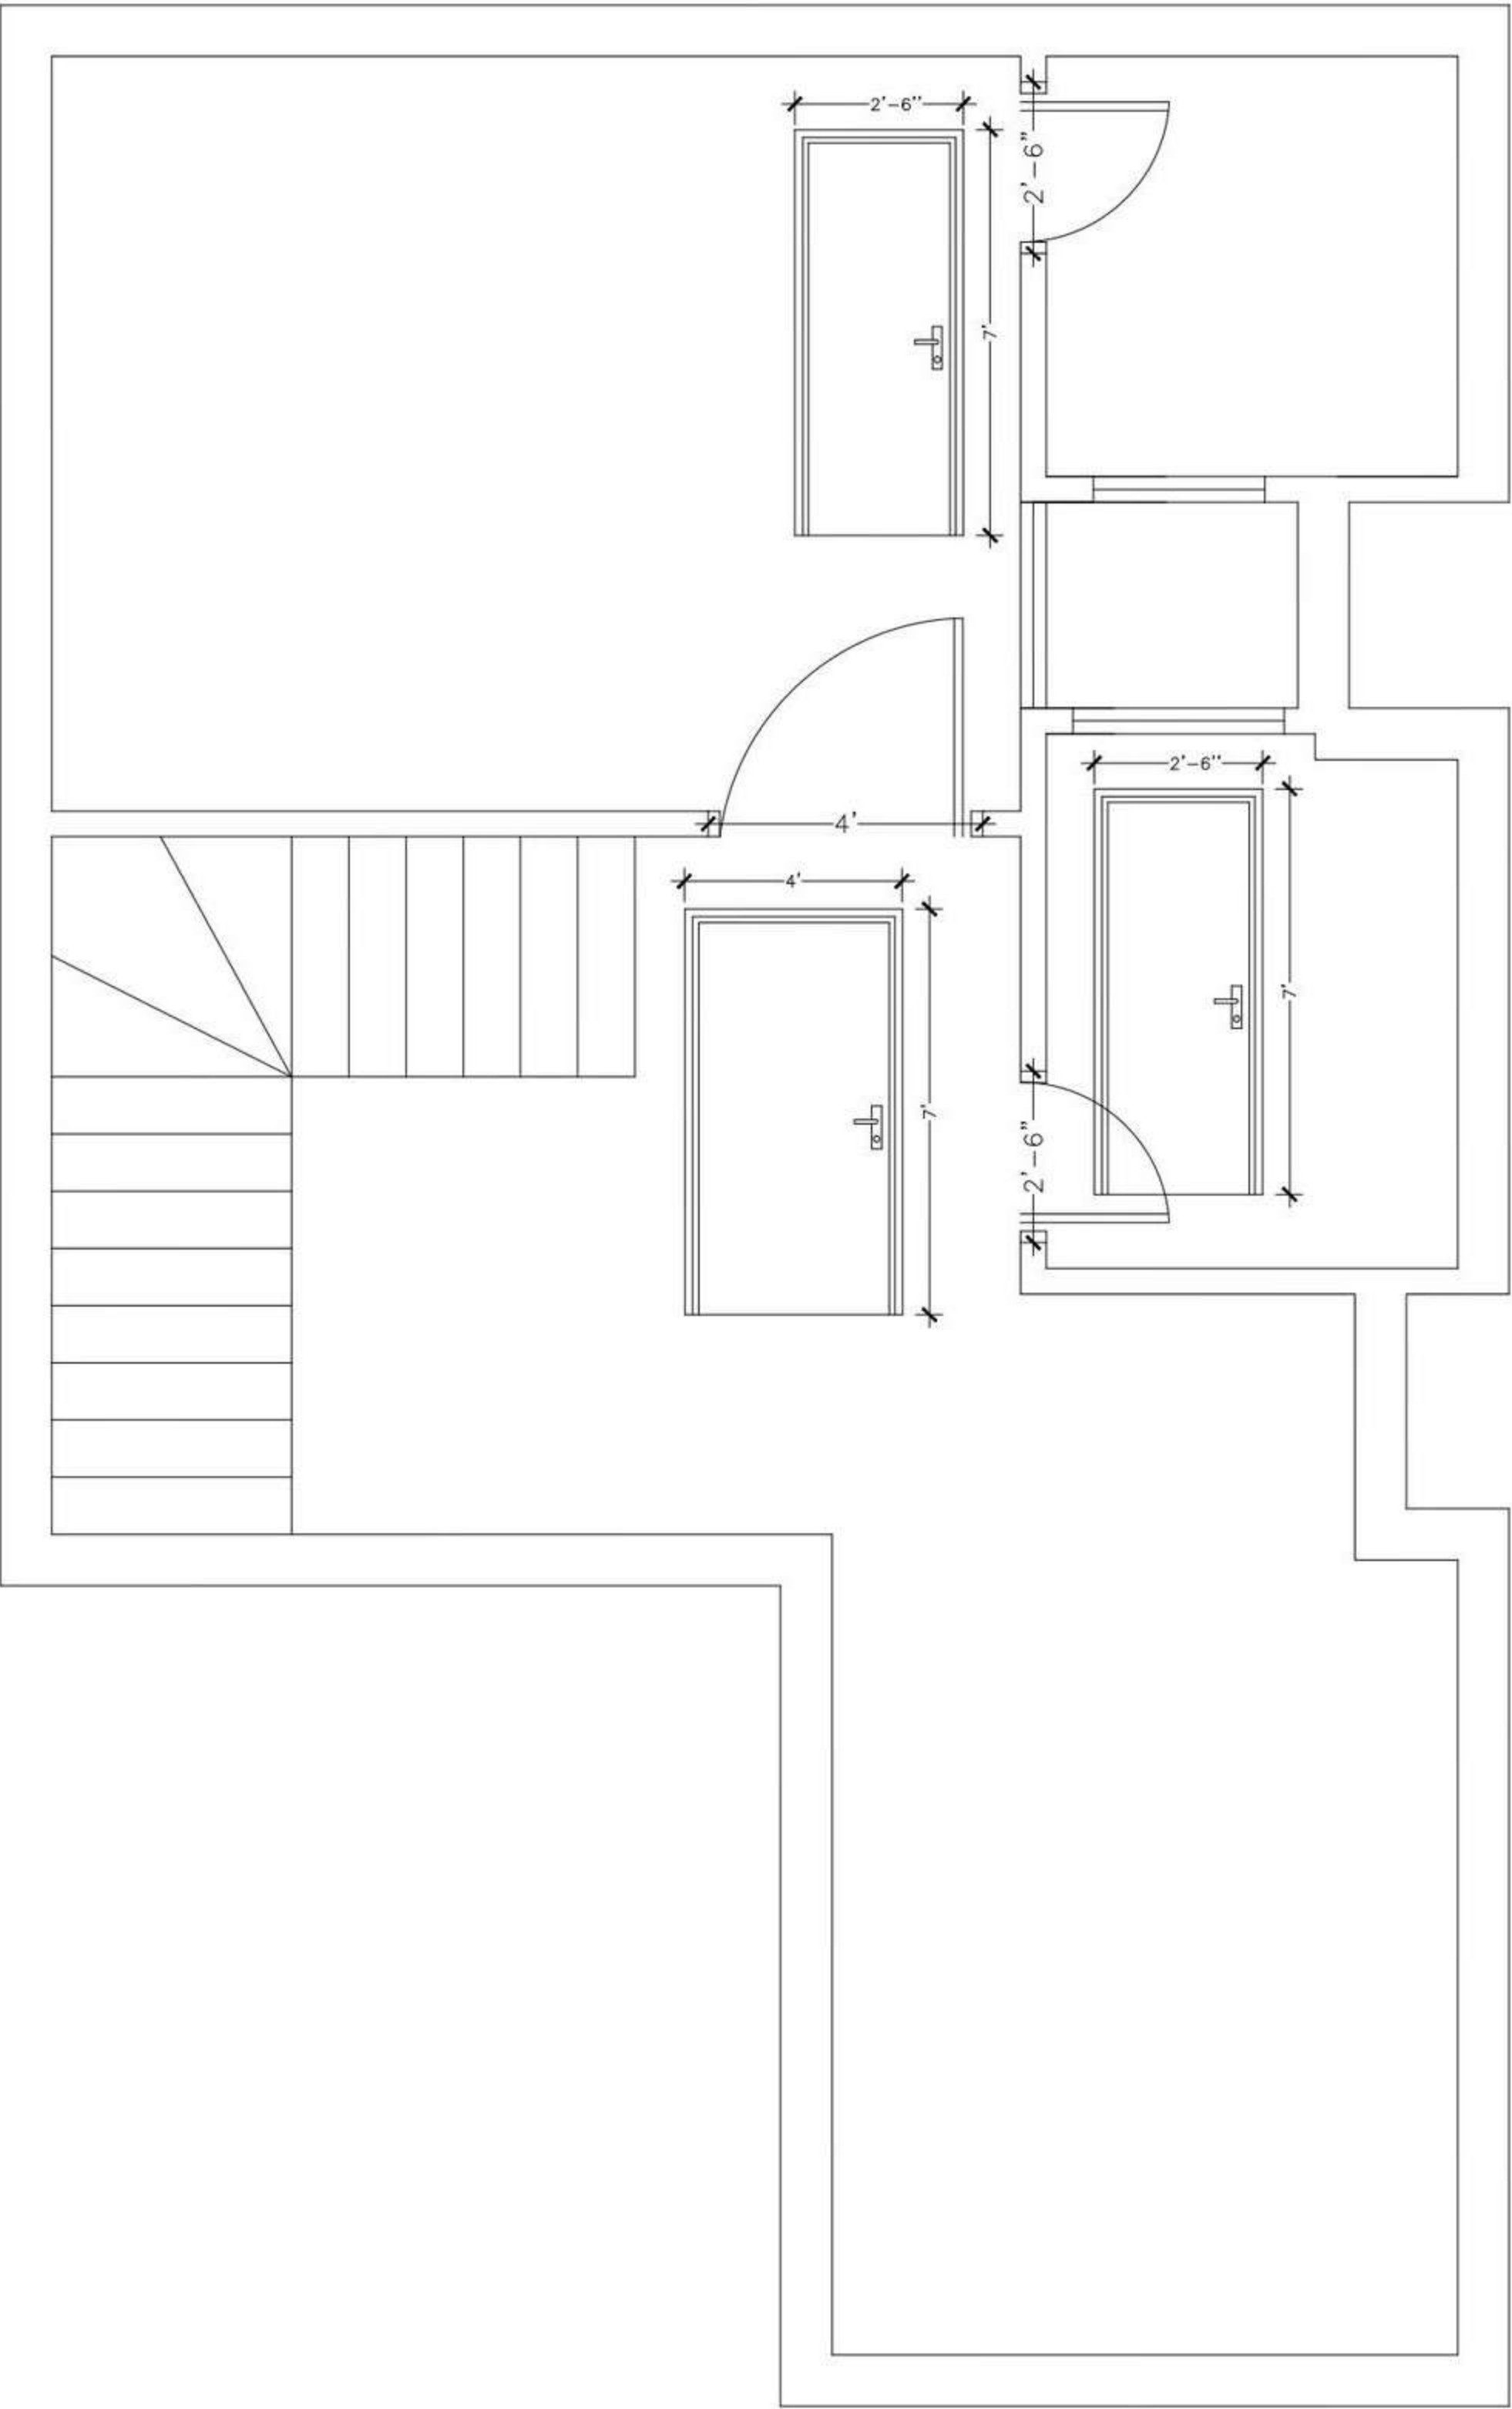


DOORS FRAME (BASEMENT Floor)

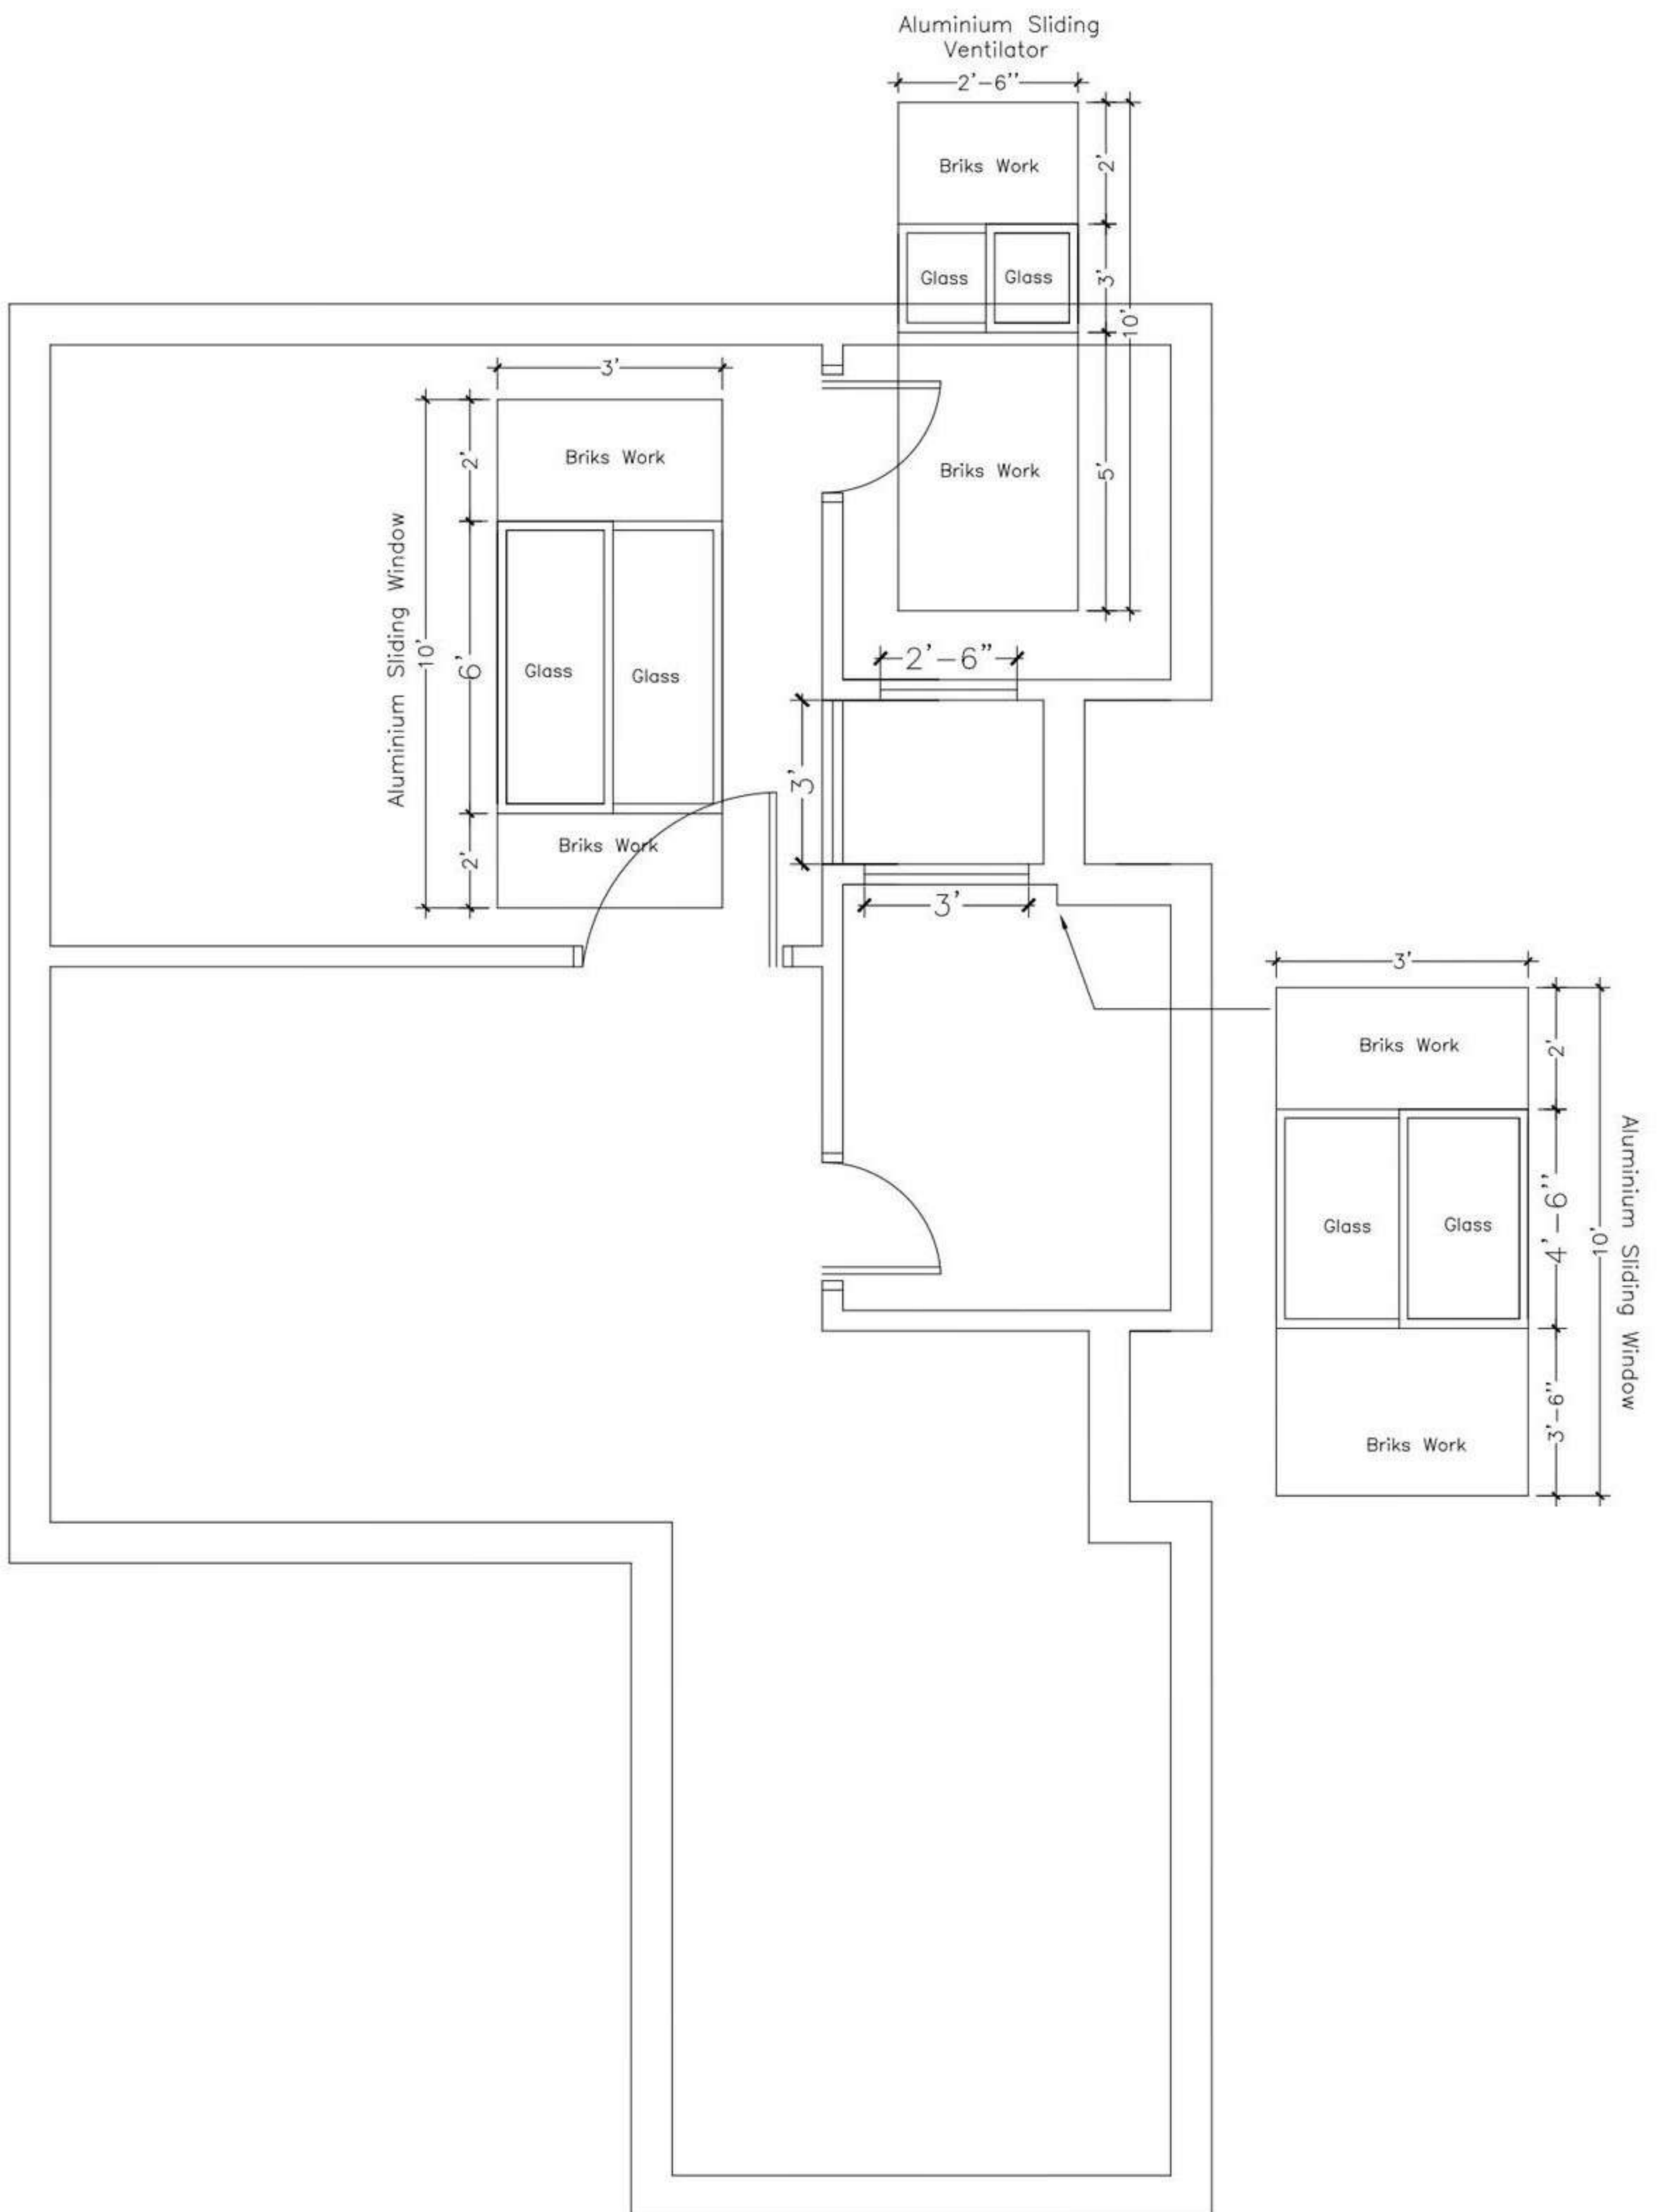


WINDOWS FRAME (BASEMENT FLOOR)

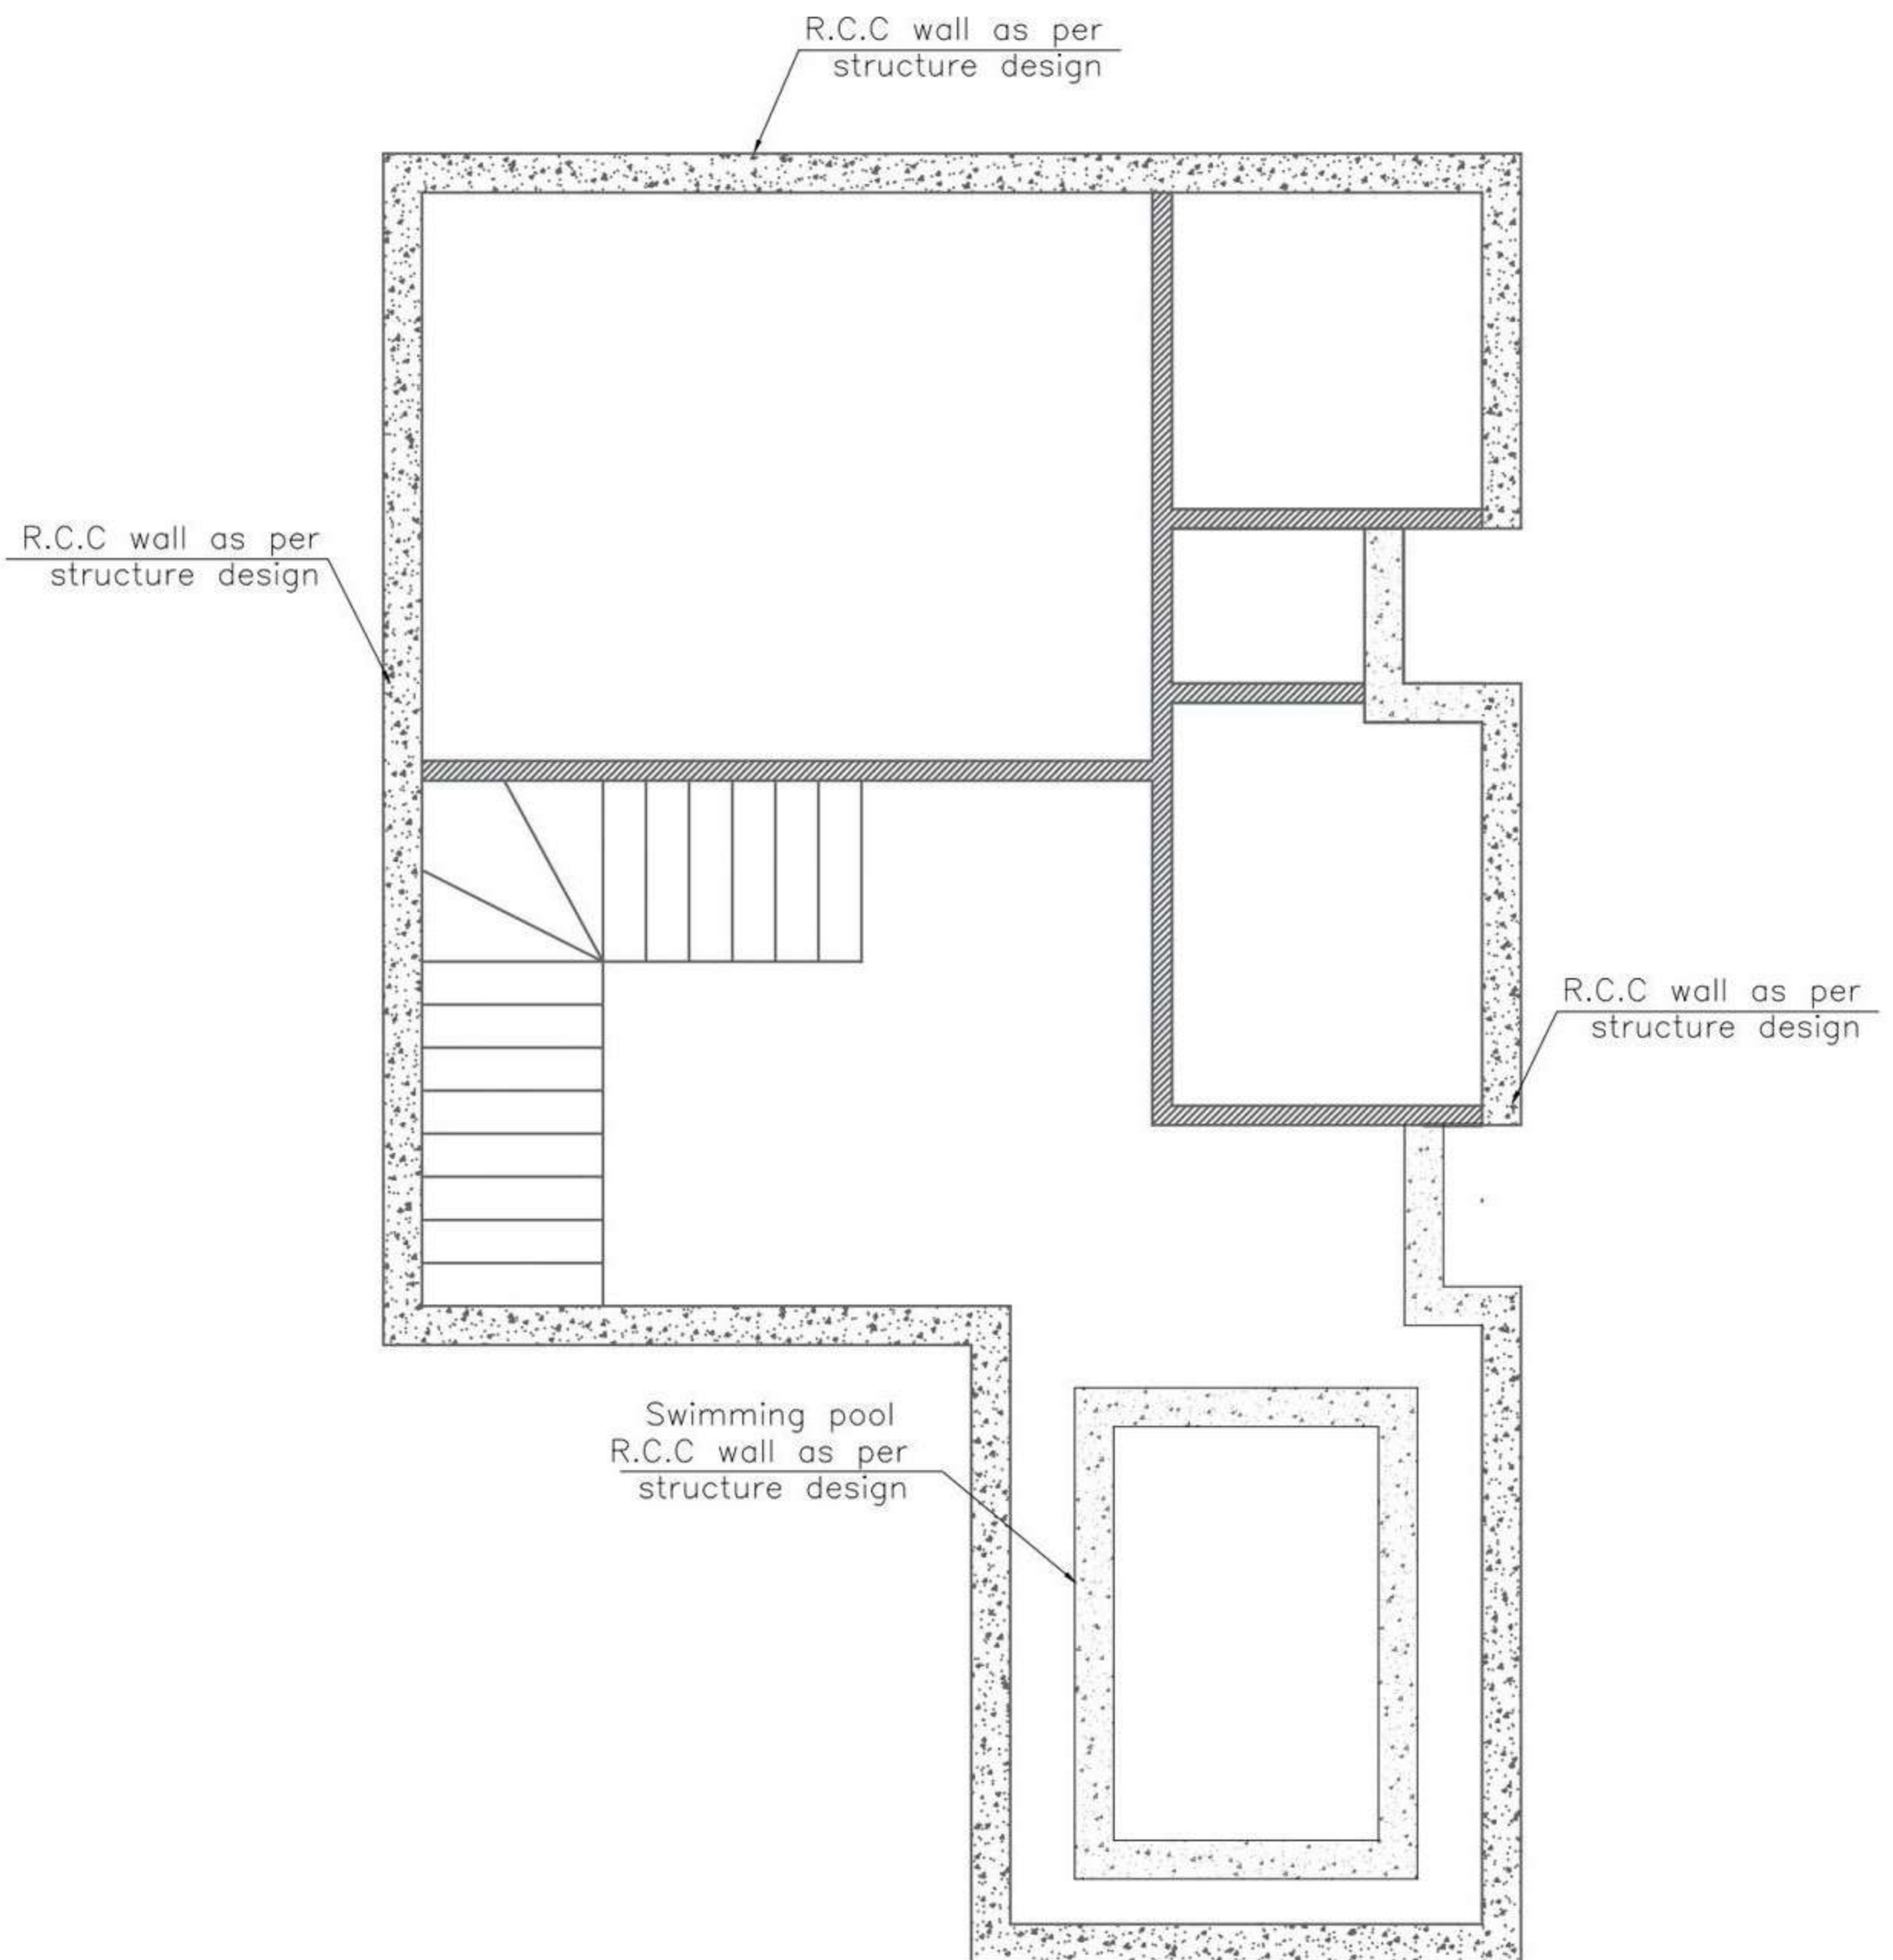


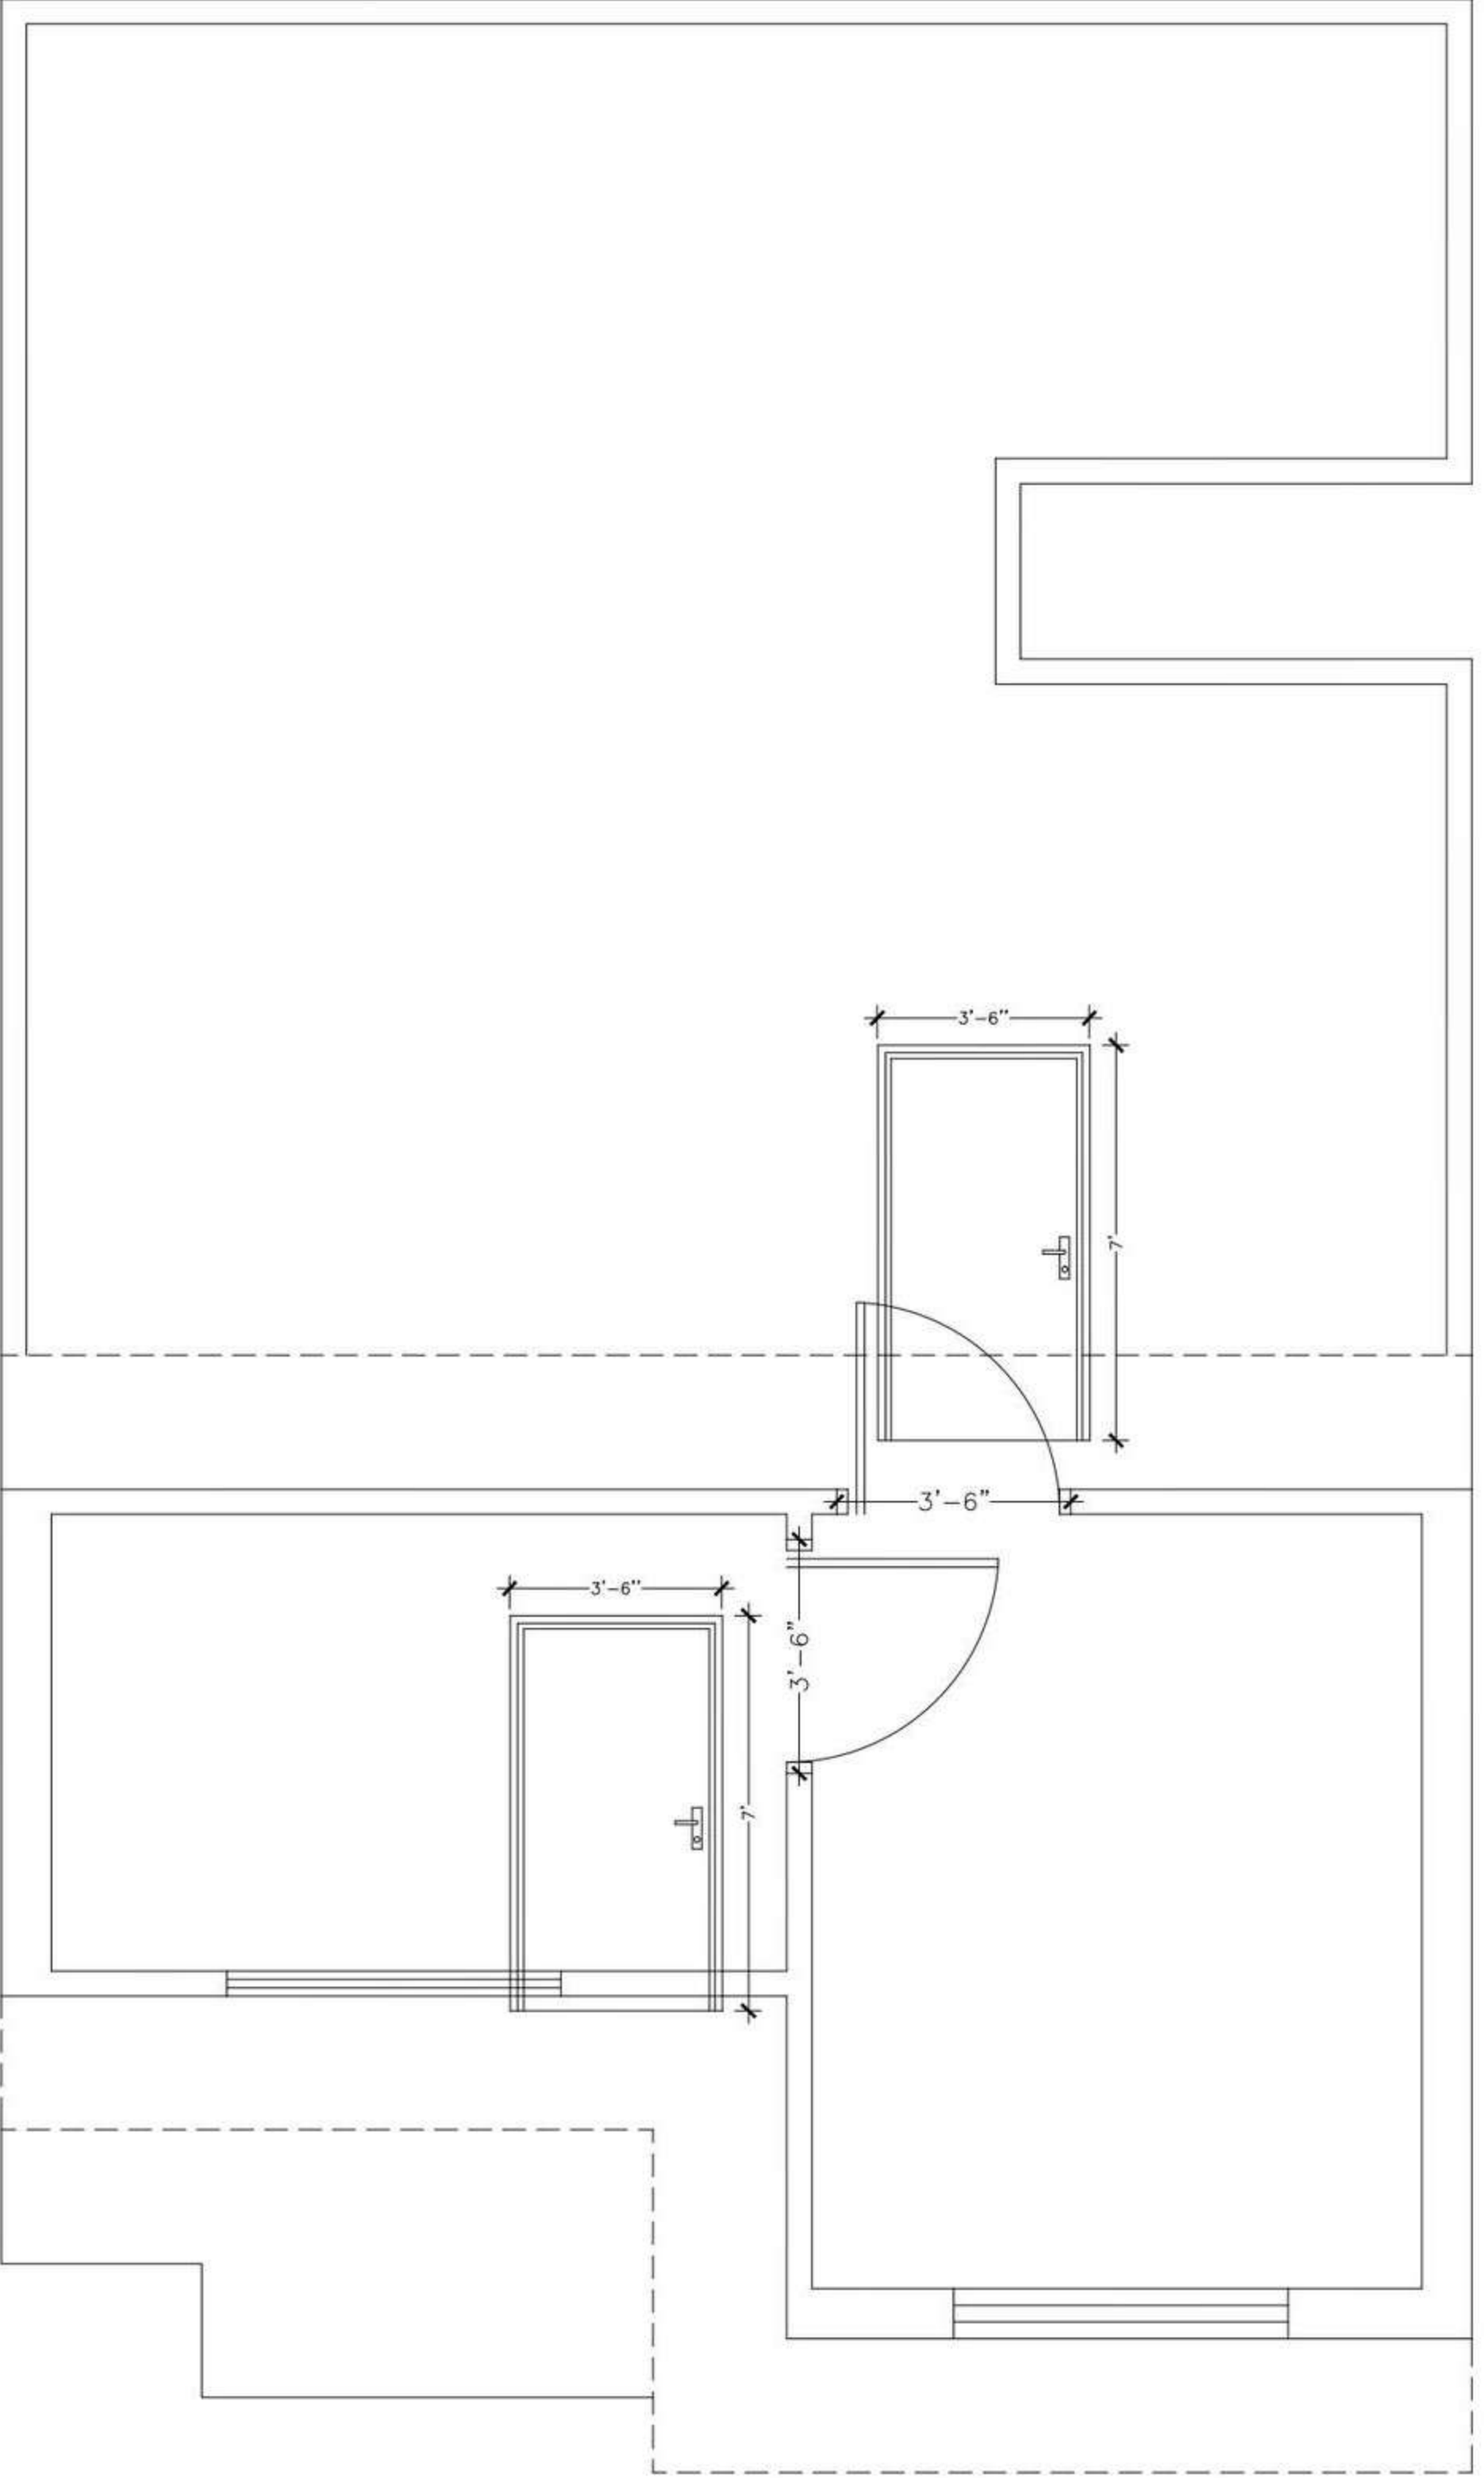

DOORS FRAME (SECOND Floor)

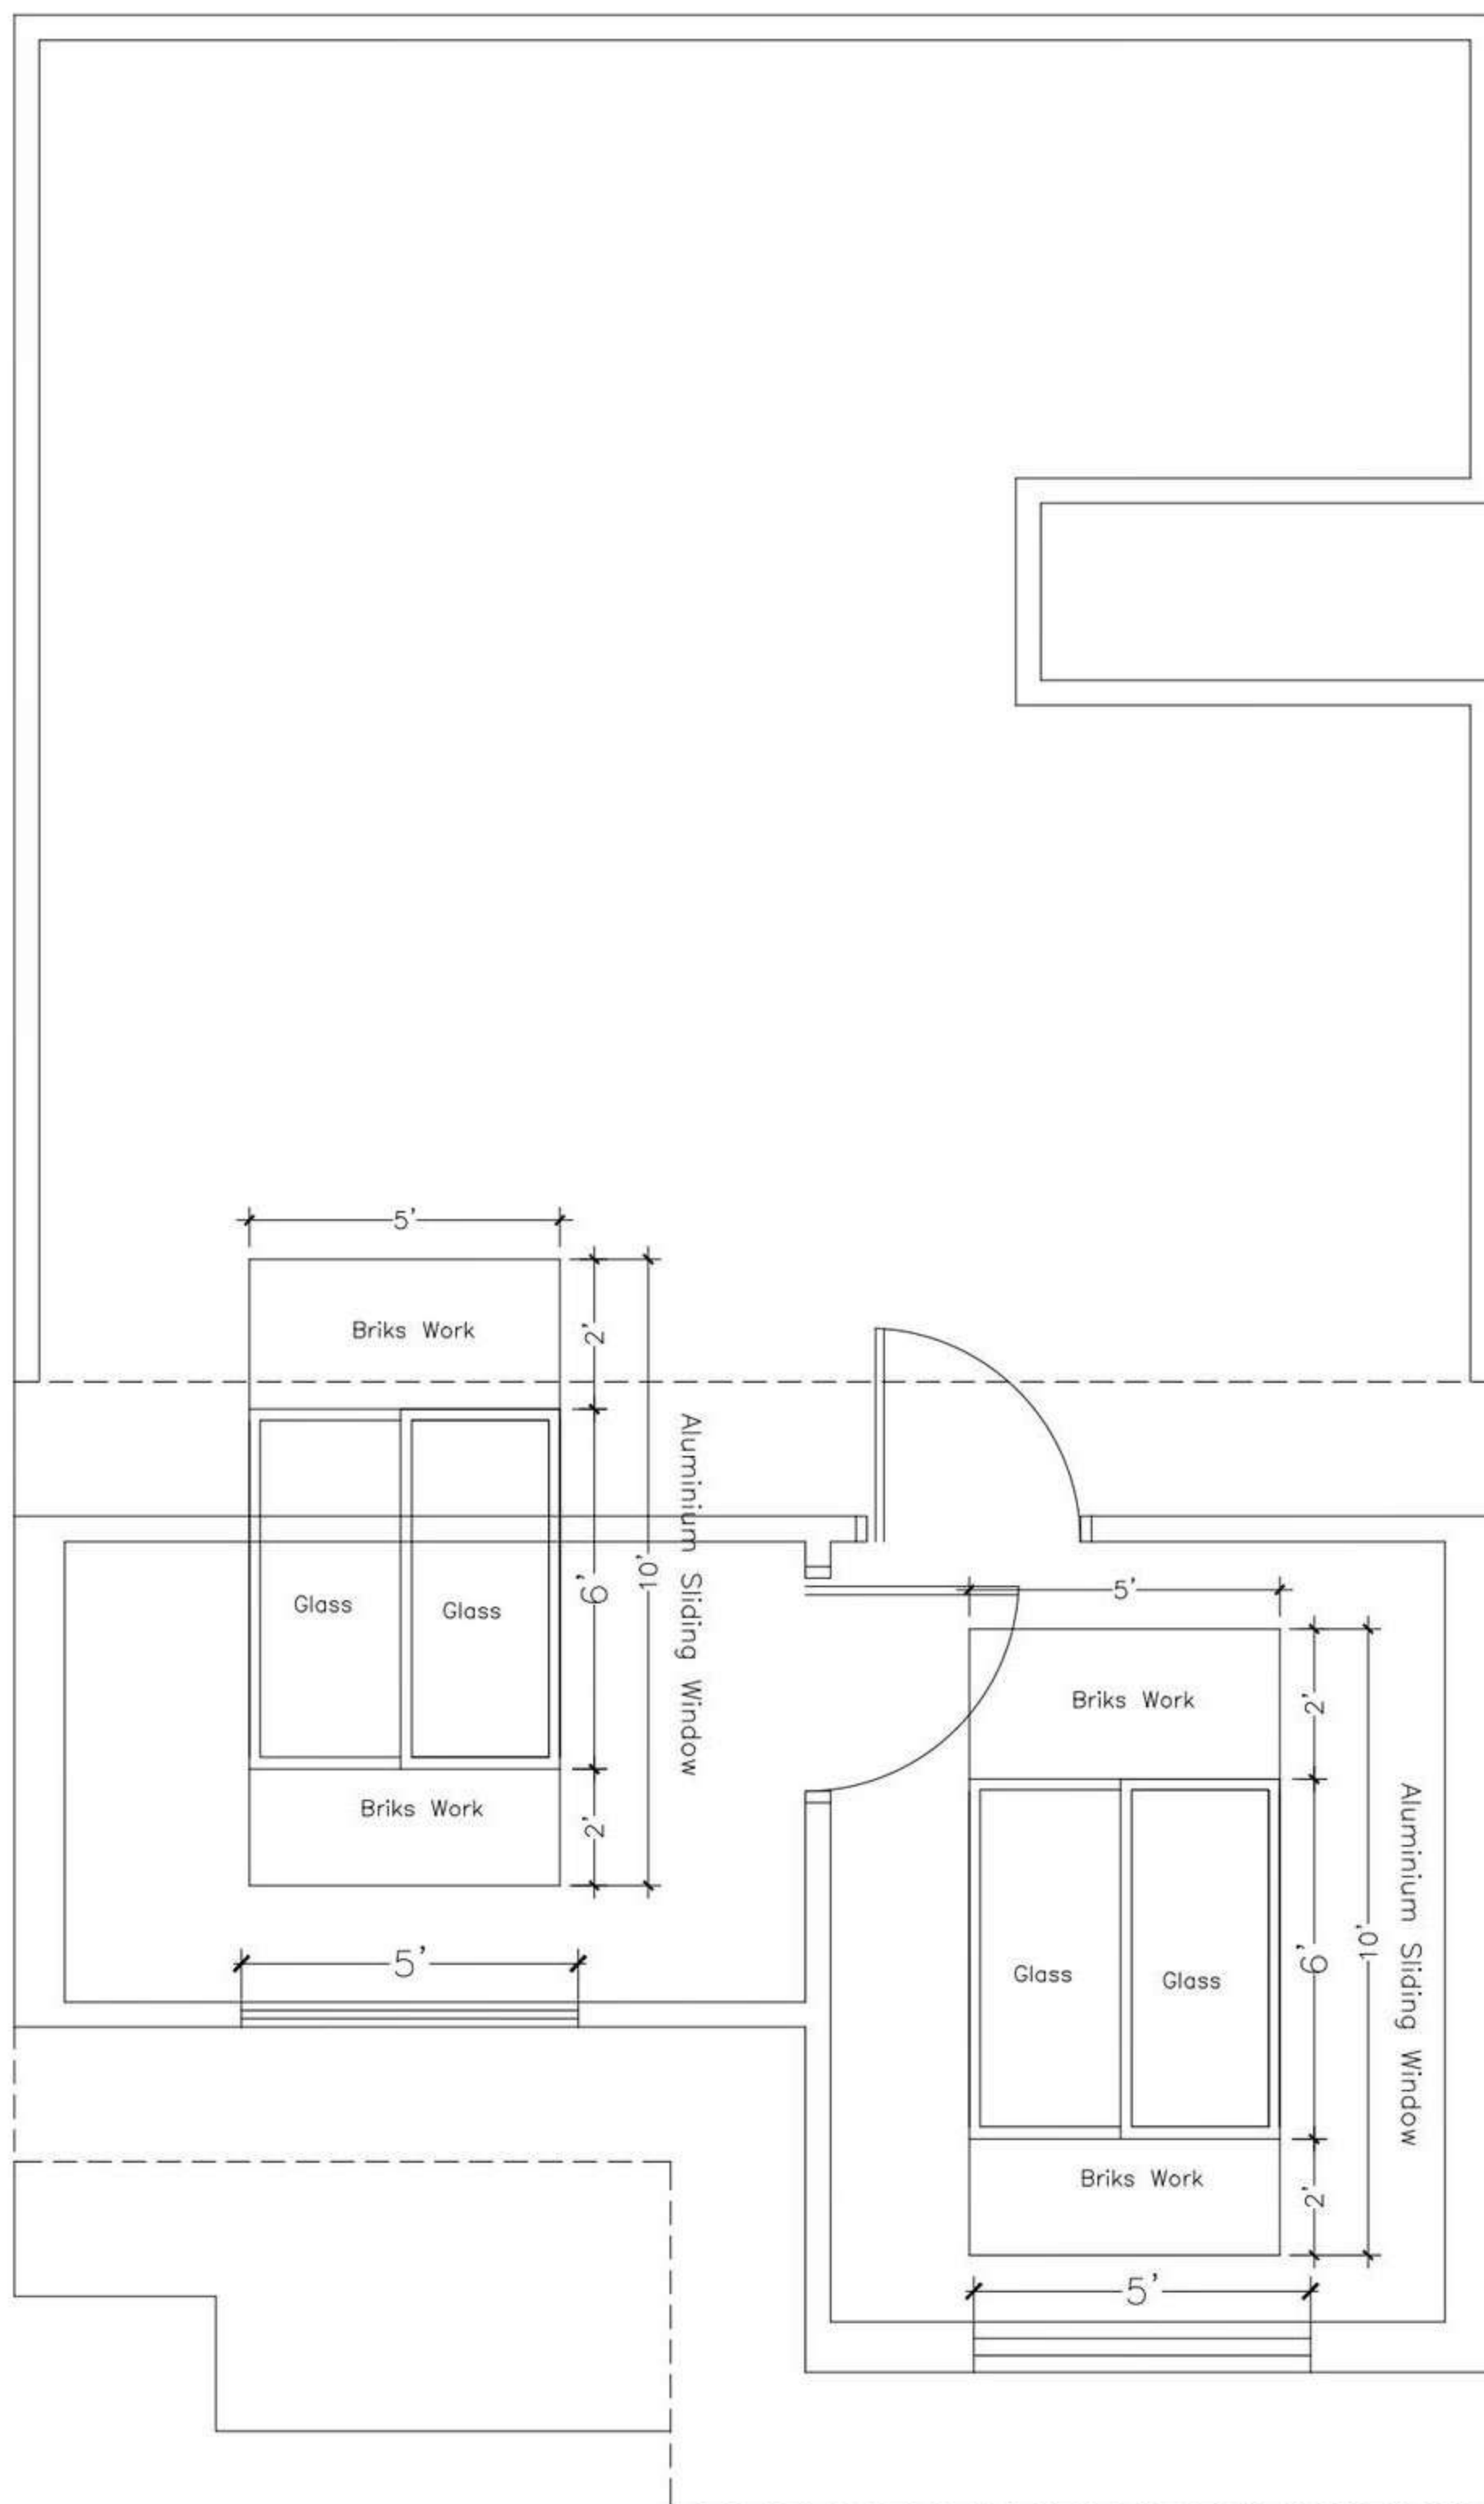

WINDOWS FRAME (SECOND FLOOR)

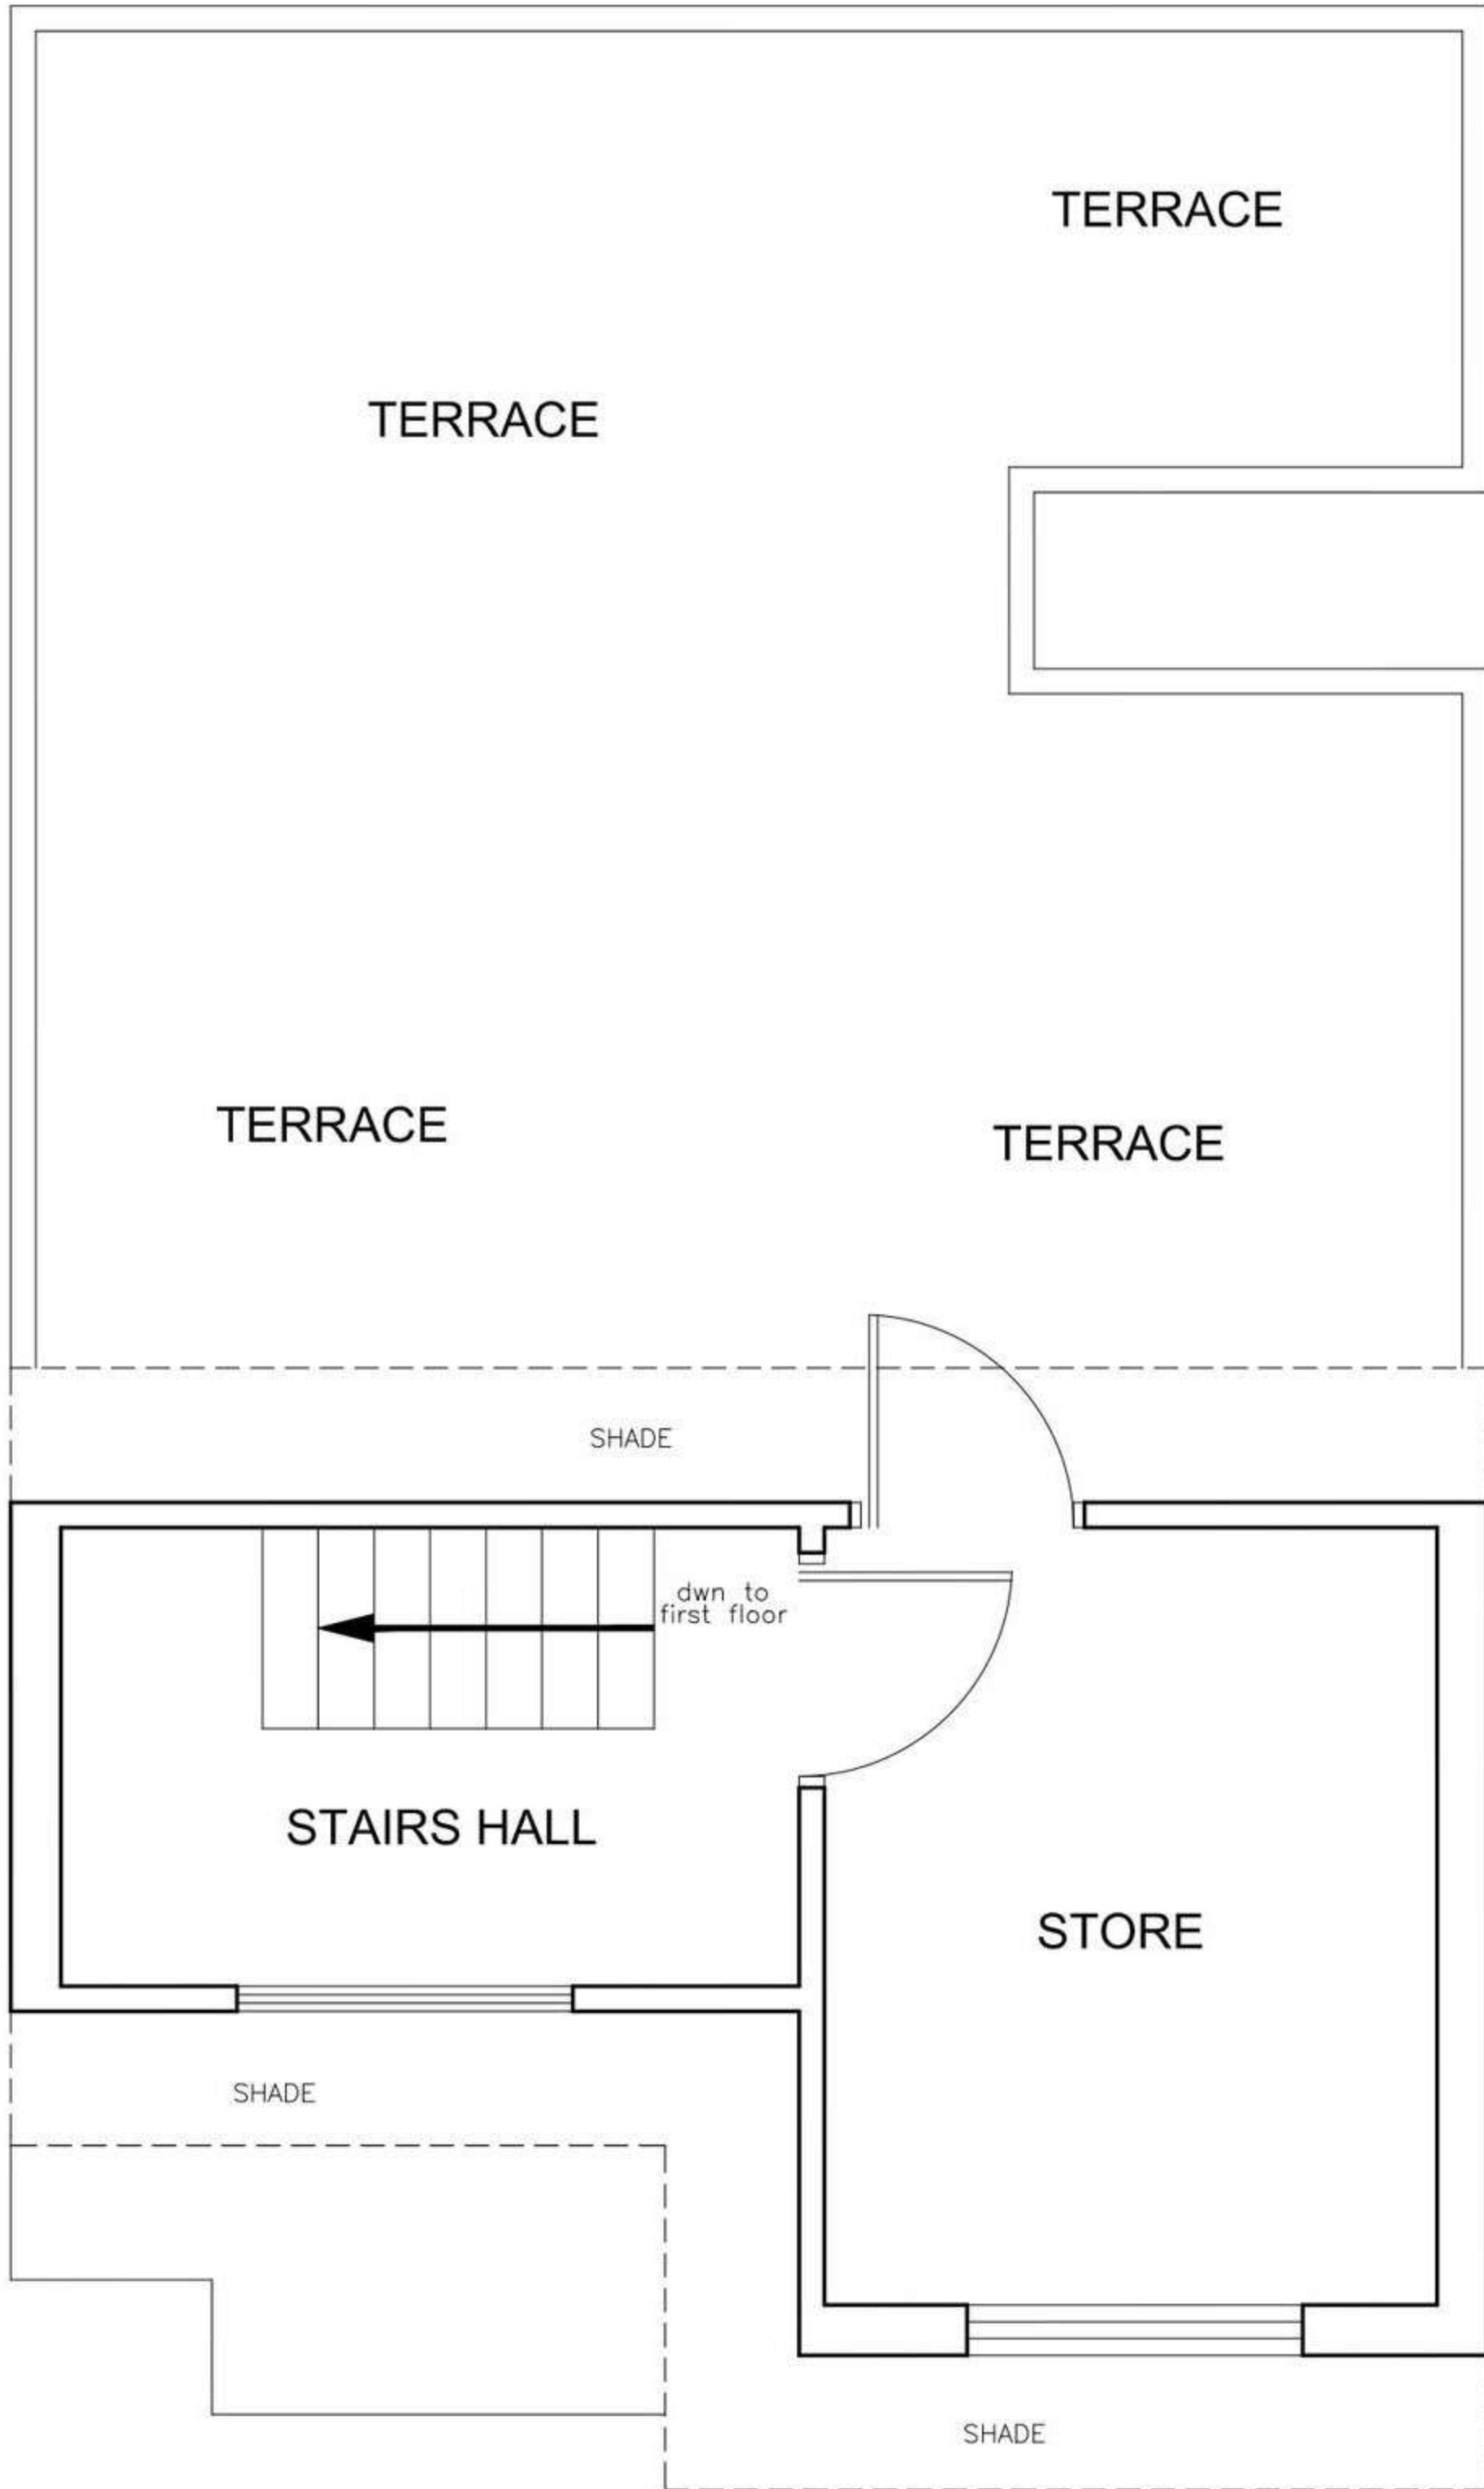

○ SECOND FLOOR PLAN  
(COVERED AREA 350SFT)

