




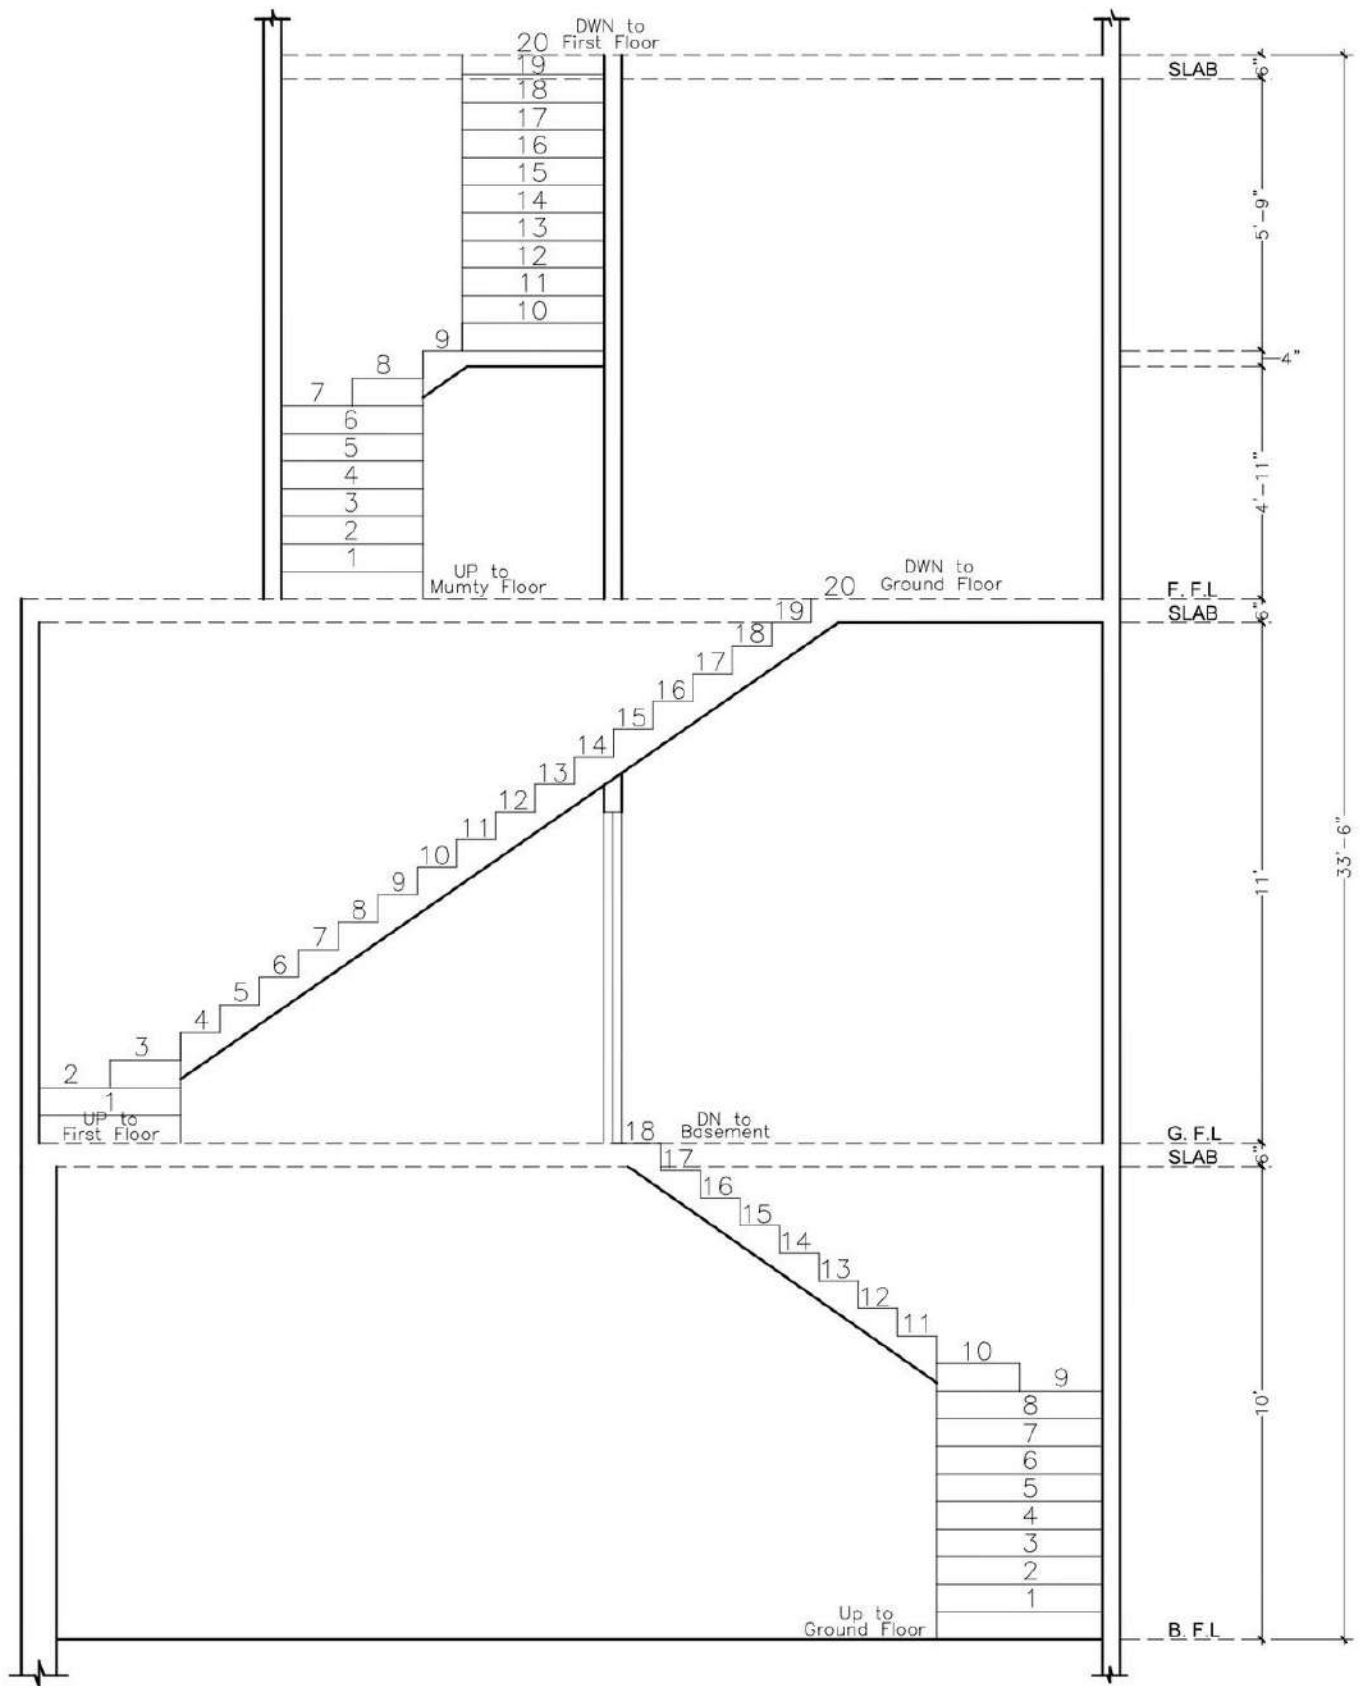


○ STAIR ELEVATION

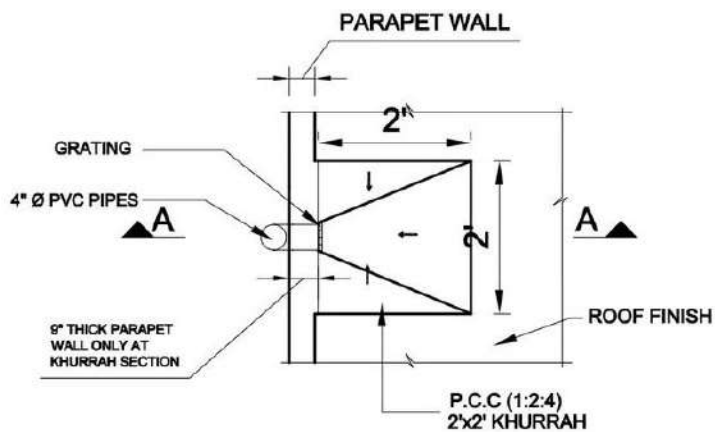


○ ROOF KHURRAH PLAN
SCALE 1/8" = 1'-0"

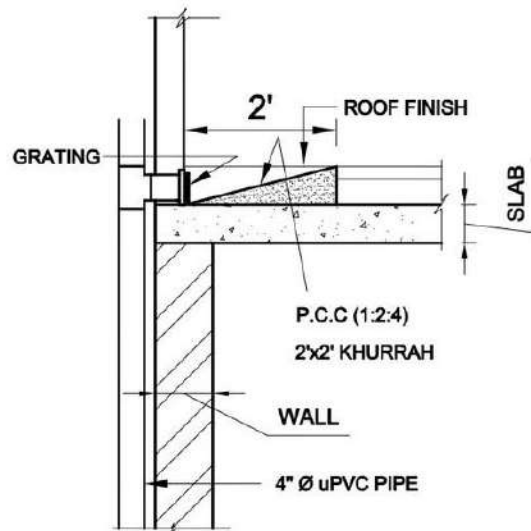


○ TYPICAL SECTION
SCALE 1/8" = 1'-0"

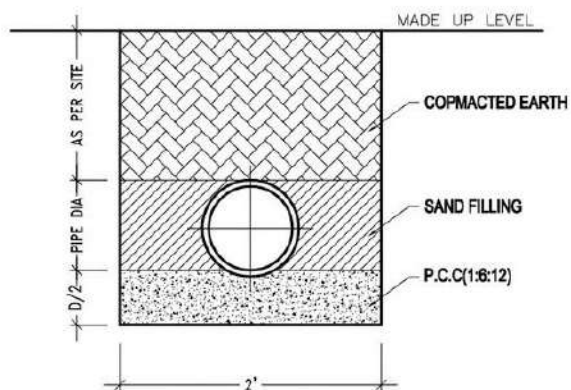


○ BEDDING FOR SEWERAGE PIPE.
SCALE 1/8" = 1'-0"

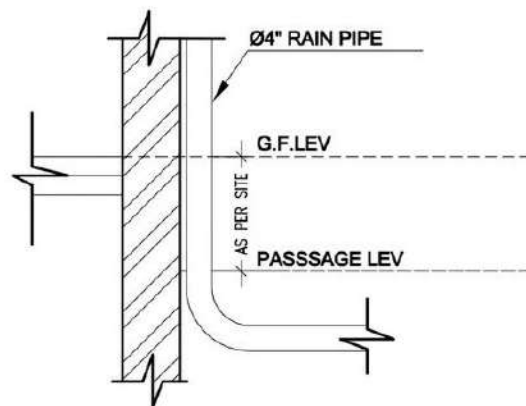


○ RAIN PIPE ELEVATION.
SCALE 1/8" = 1'-0"

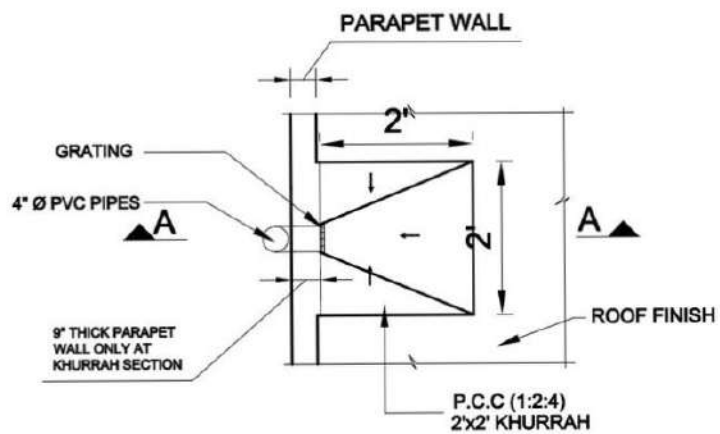


○ ROOF KHURRAH PLAN
SCALE 1/8" = 1'-0"

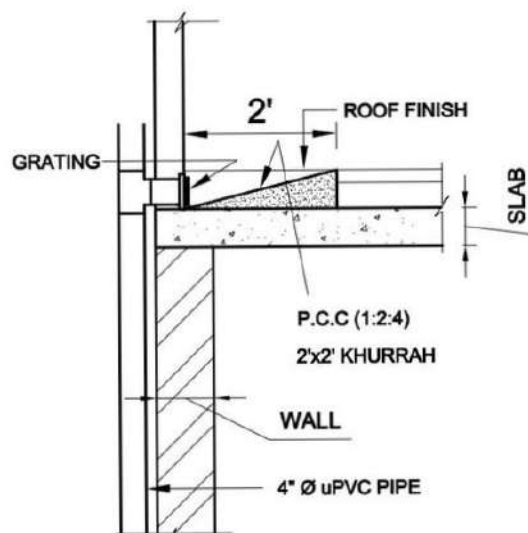




○ TYPICAL SECTION
SCALE 1/8" = 1'-0"

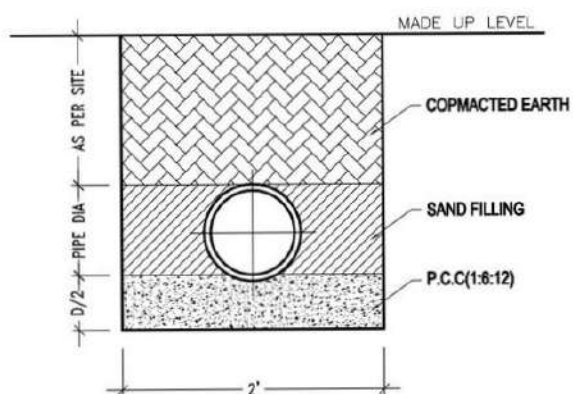


○ BEDDING FOR SEWERAGE PIPE.
SCALE 1/8" = 1'-0"

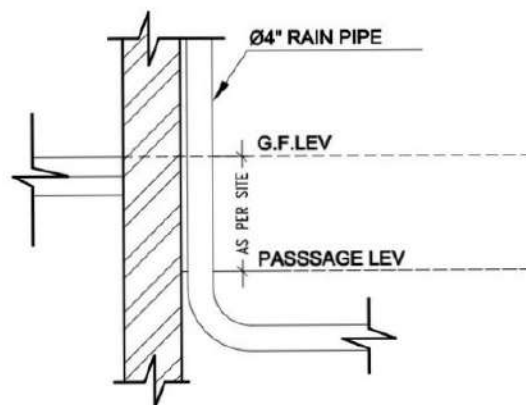


○ RAIN PIPE ELEVATION.
SCALE 1/8" = 1'-0"

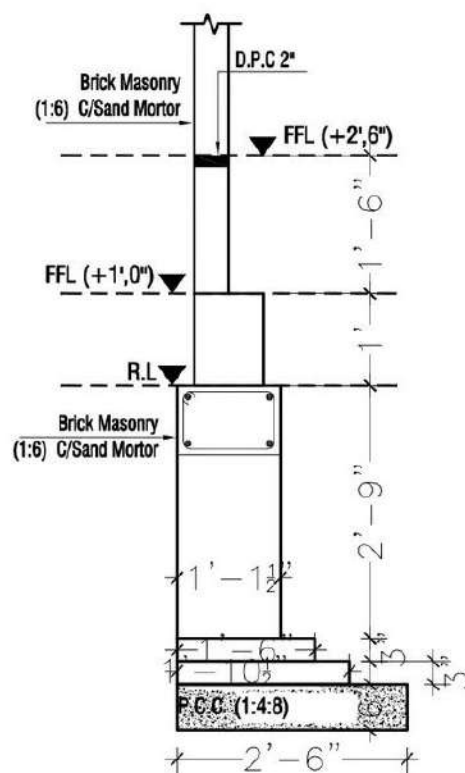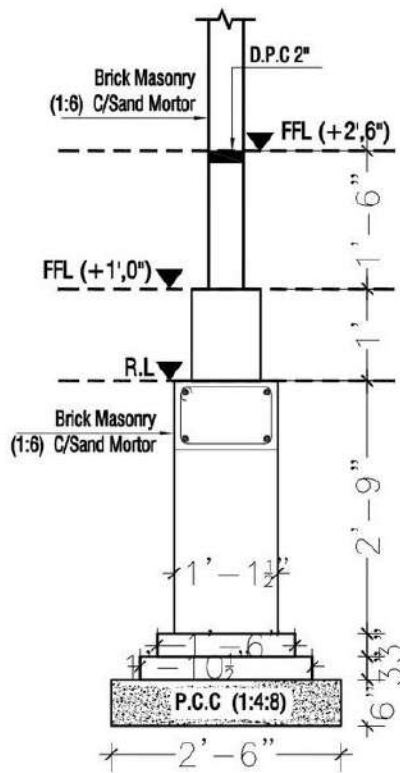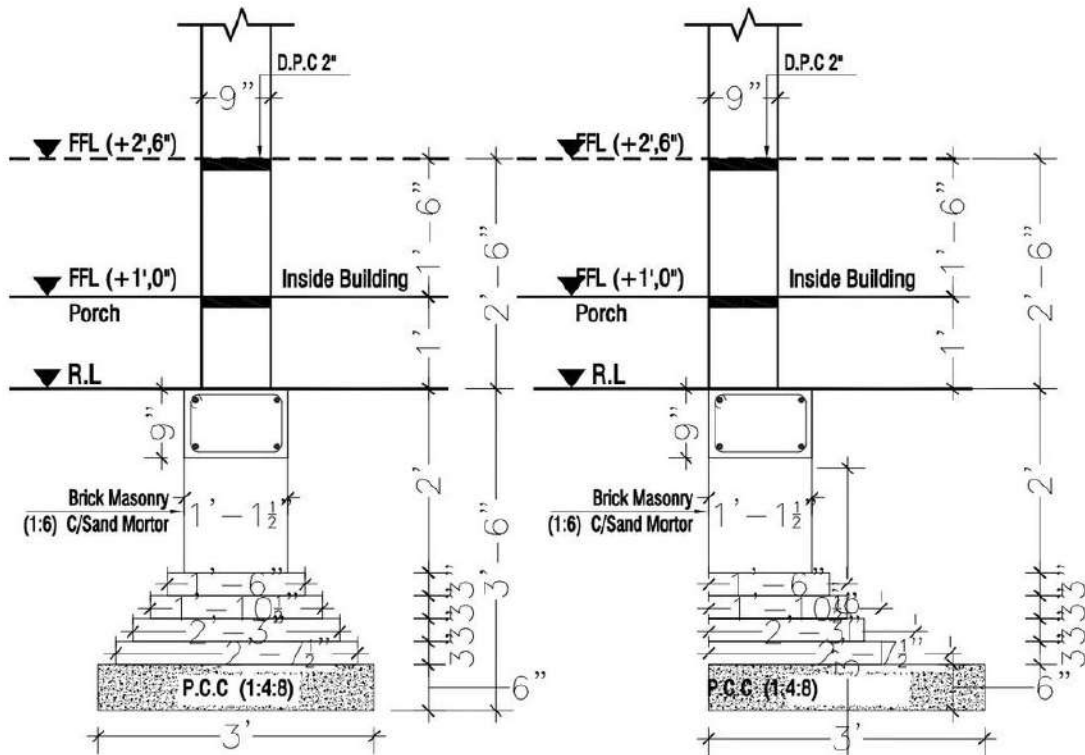

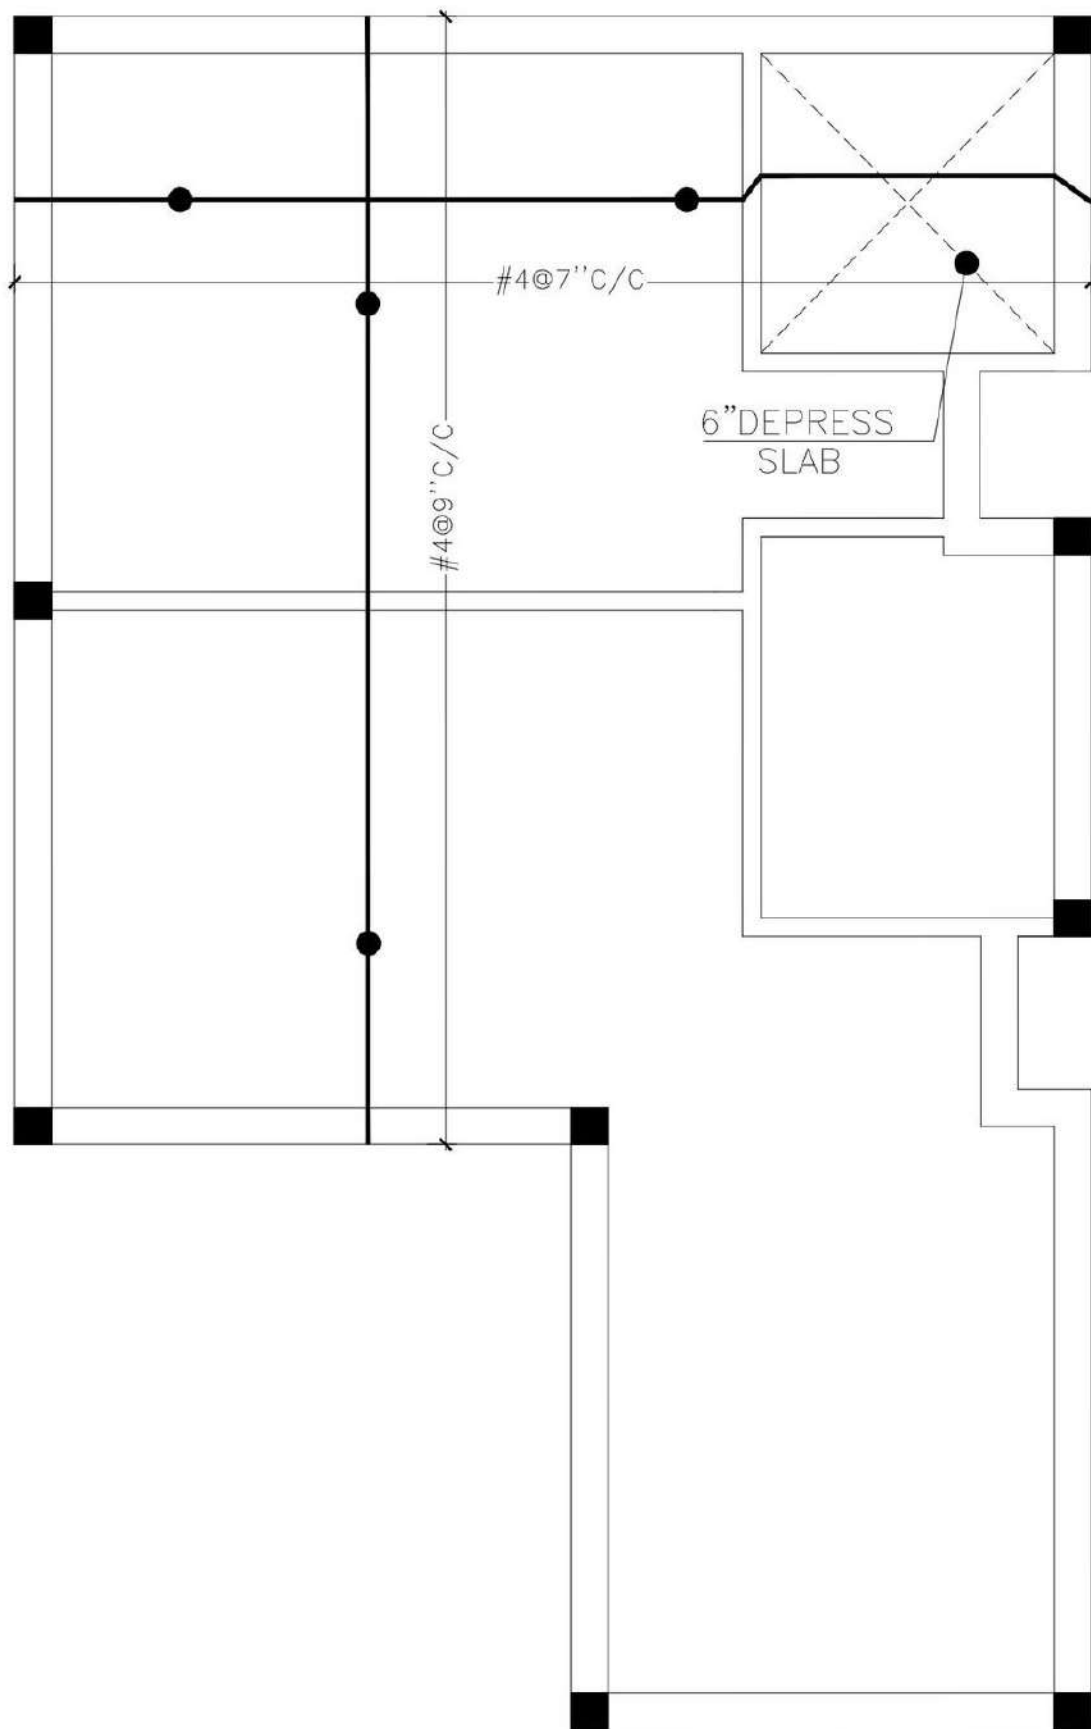

○ REINFORCEMENT PLAN (BASEMENT FLOOR)

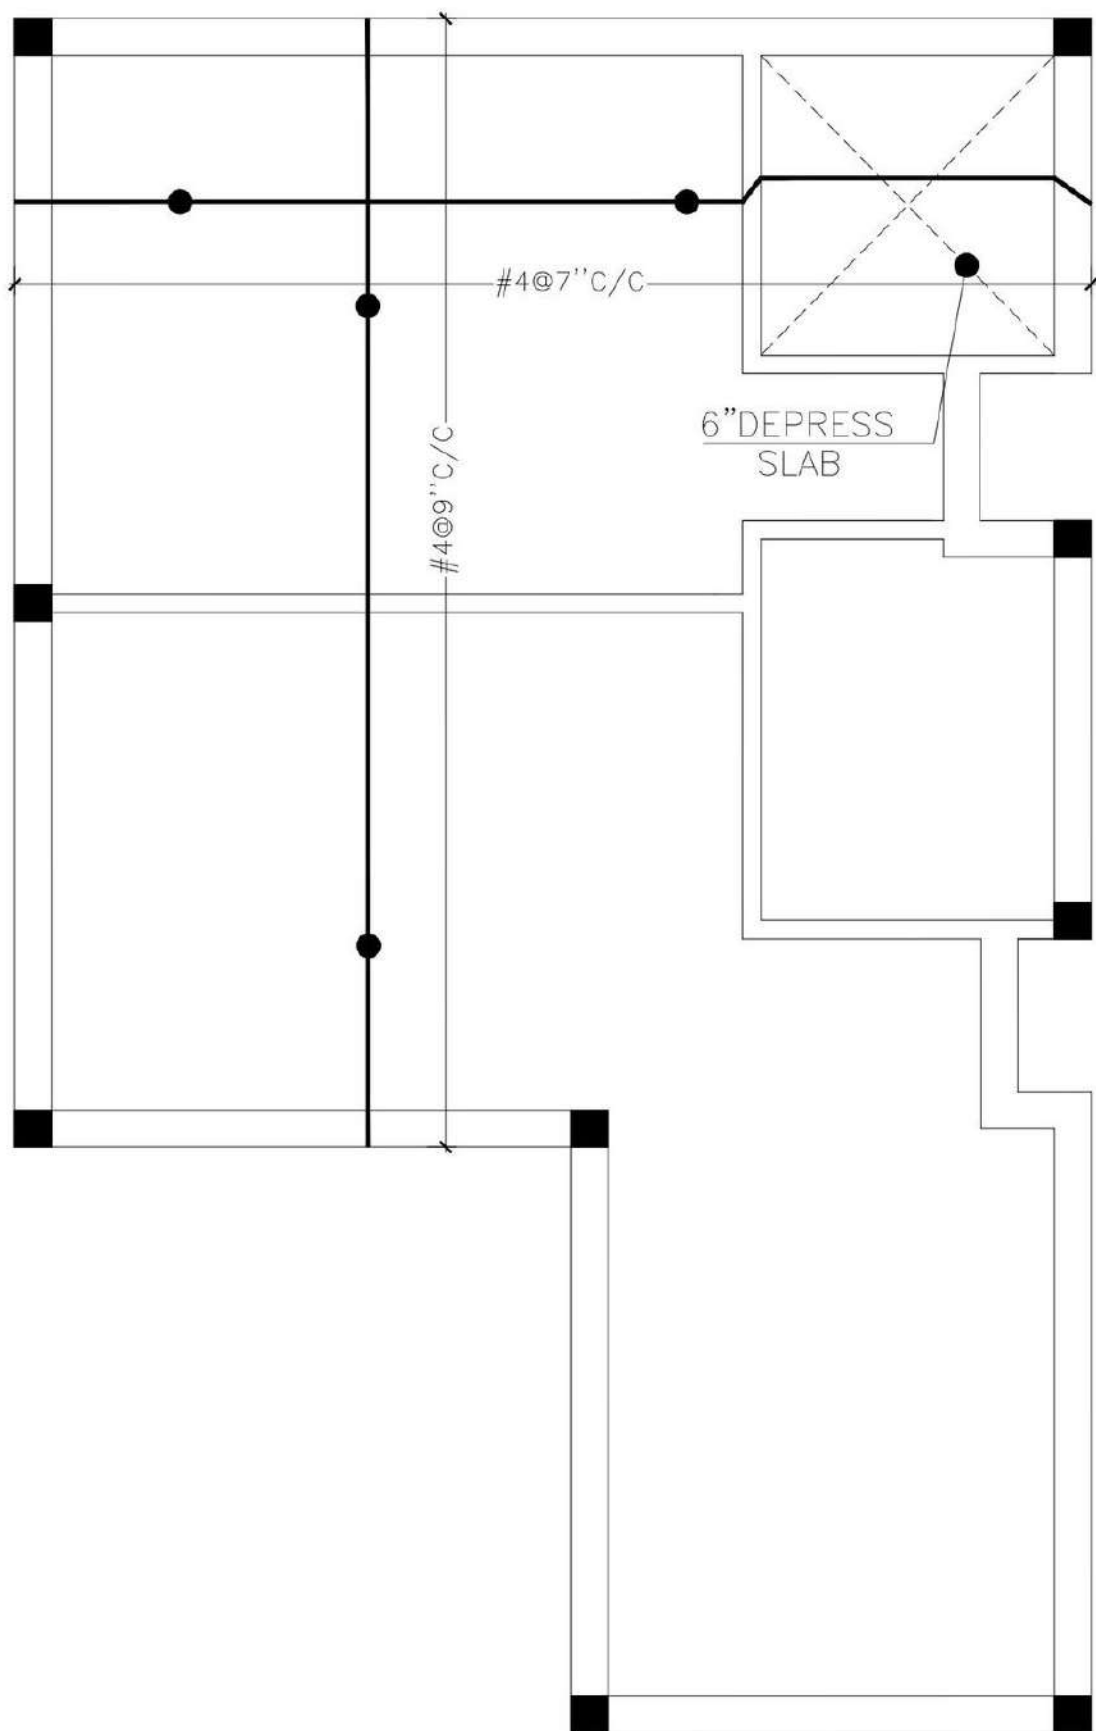

REINFORCEMENT PLAN (BASEMENT FLOOR)

9" COLUMN COMING
FROM BASEMENT FLOOR

9" COLUMN COMING
FROM BASEMENT FLOOR

9" COLUMN COMING
FROM BASEMENT FLOOR


9" COLUMN COMING
FROM BASEMENT FLOOR

9" COLUMN COMING
FROM BASEMENT FLOOR

9" COLUMN COMING
FROM BASEMENT FLOOR



9" COLUMN COMING
FROM BASEMENT FLOOR

9" COLUMN COMING
FROM BASEMENT FLOOR









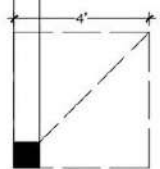


C-2




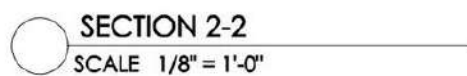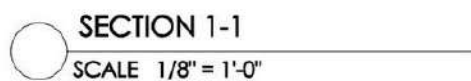




○ MAIN HOLE PLAN & SECTION
SCALE 1/8" = 1'-0" 1'-0"

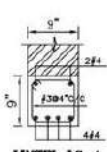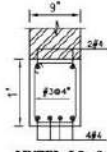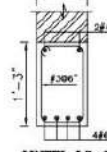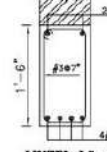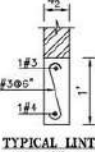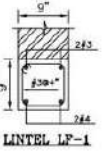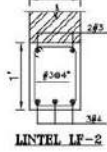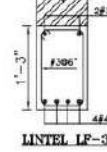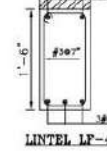FLOOR SPAN	5' - 0"	5' - 8'	8' - 10'	10' - 12'	TYP. 4 1/2" WALL
GROUND FLOOR	 LINTEL LG-1	 LINTEL LG-2	 LINTEL LG-3	 LINTEL LG-4	 TYPICAL LINTEL FOR 4 1/2" WALL OPENING
FIRST FLOOR	 LINTEL LF-1	 LINTEL LF-2	 LINTEL LF-3	 LINTEL LF-4	 TYPICAL LINTEL FOR 4 1/2" WALL OPENING


 LINTEL SCHEDULE
SCALE 1/8" = 1'-0"

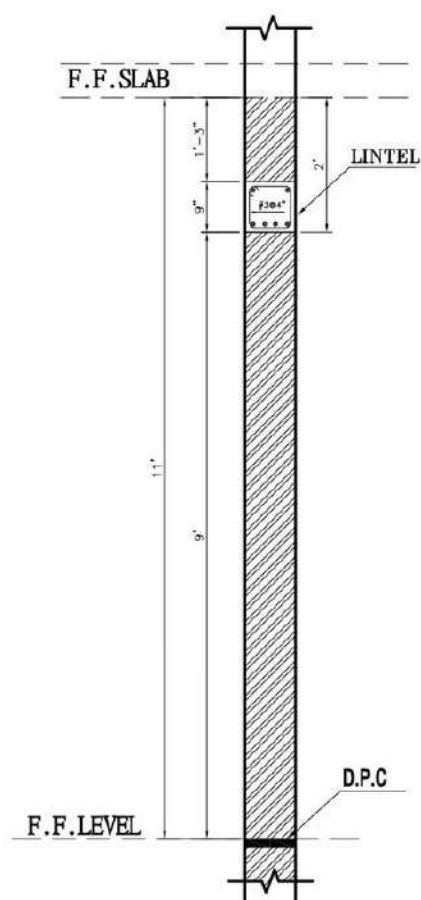



 LINTEL ELEVATION
SCALE 1/8" = 1'-0"

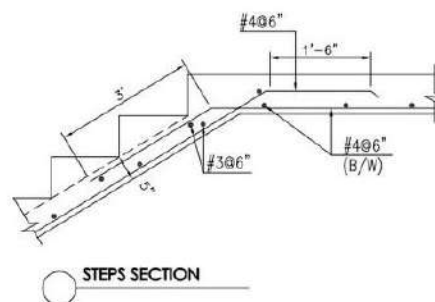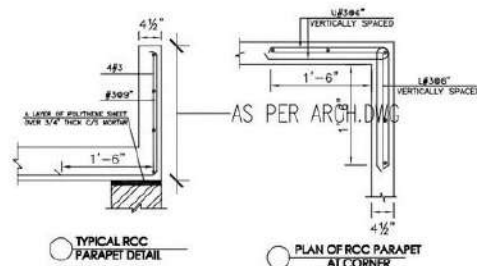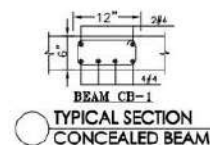


 LINTEL ELEVATION & INTEL SCHEDULE
SCALE 1/8" = 1'-0" 1'-0"

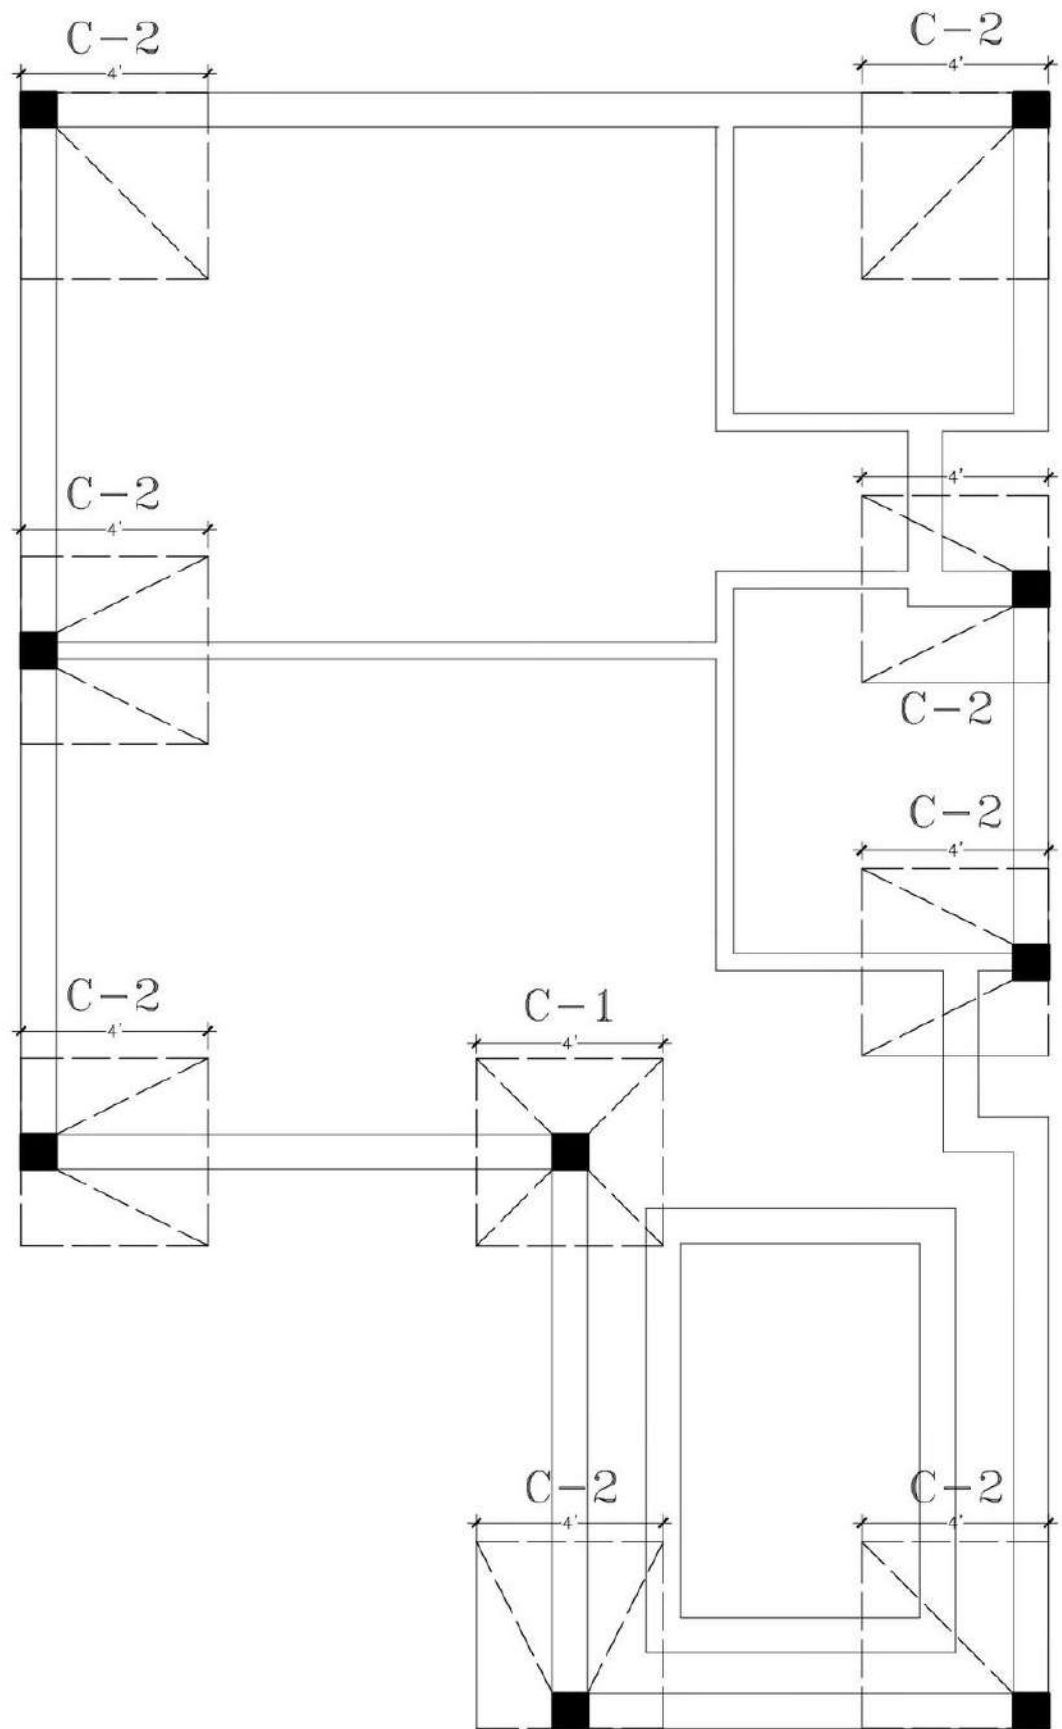

COLUMN PLAN (BASEMENT FLOOR)

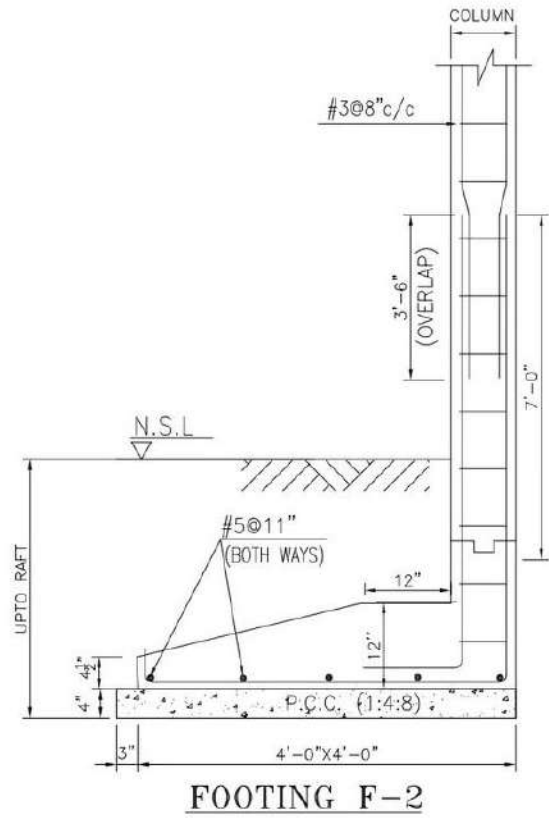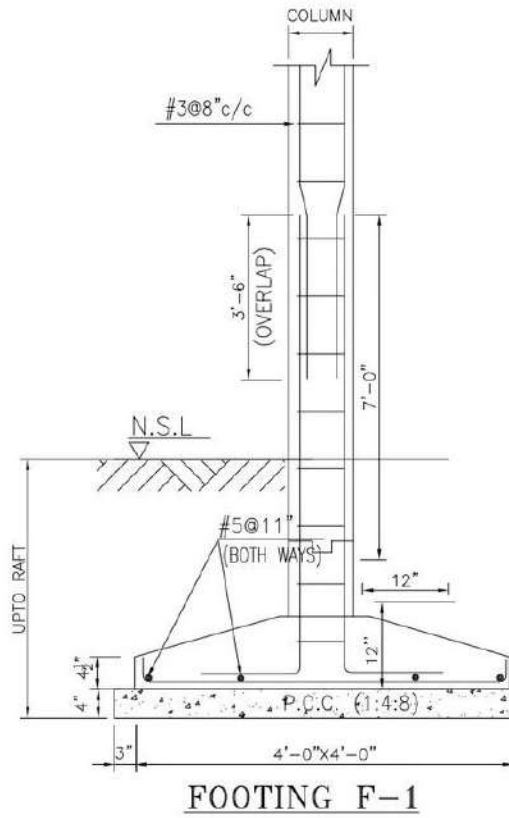

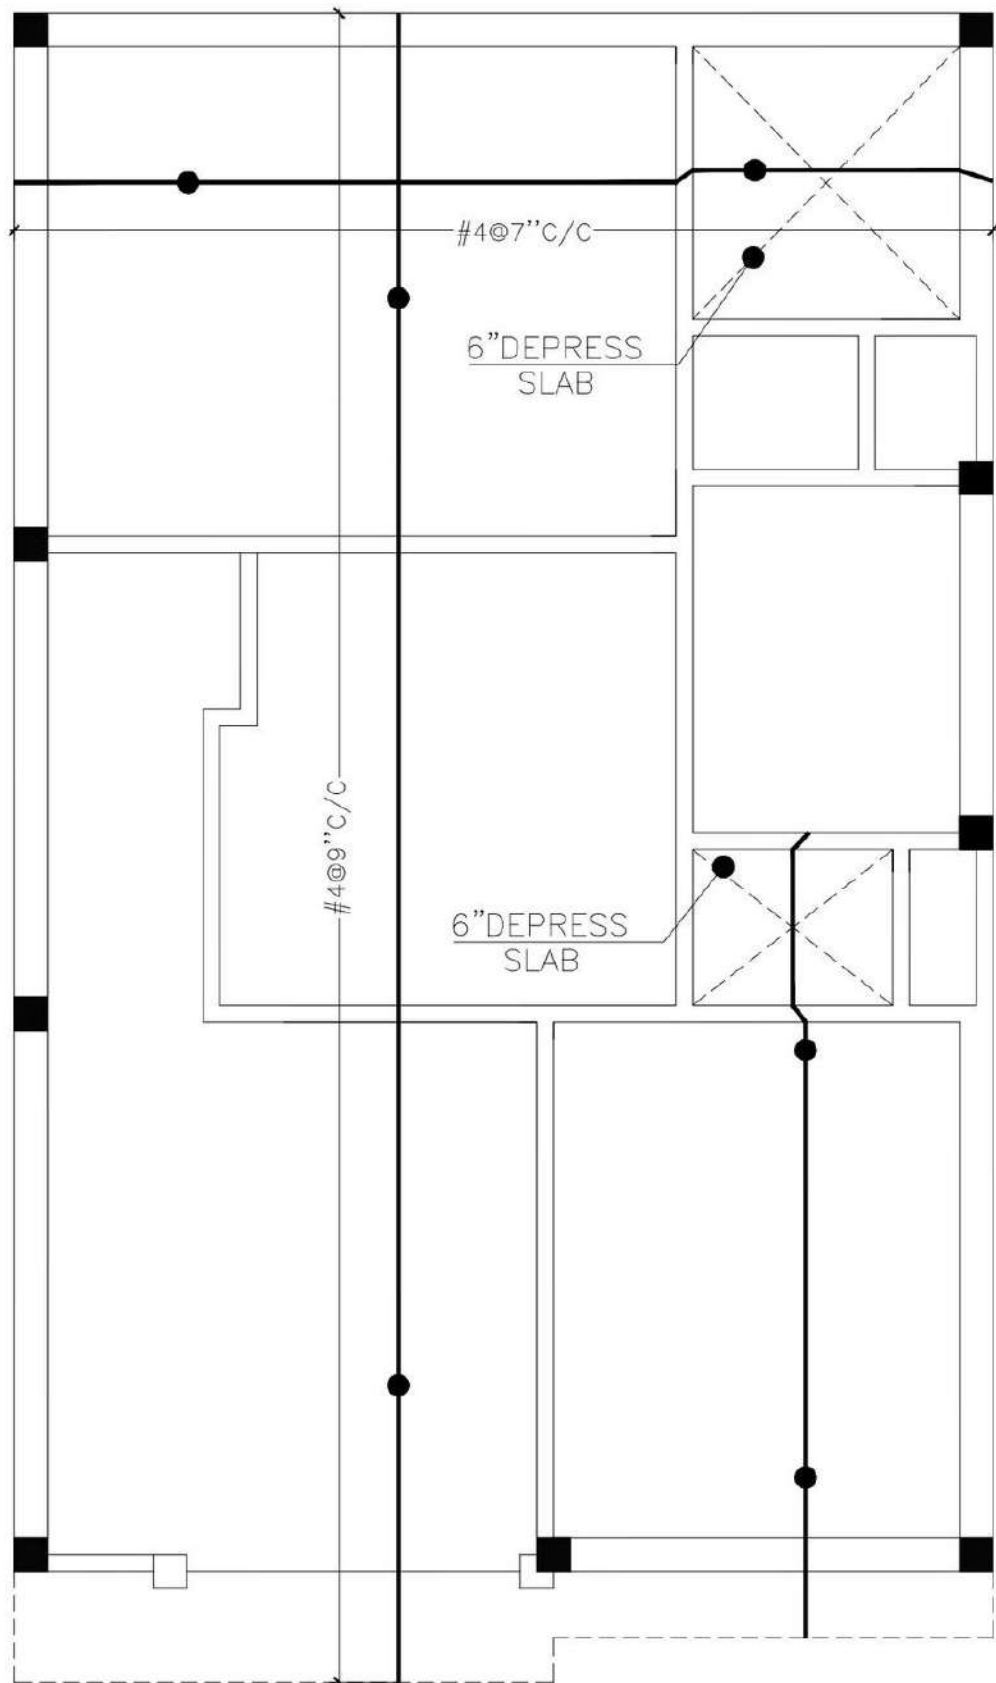

○ REINFORCEMENT PLAN (GROUND FLOOR)