



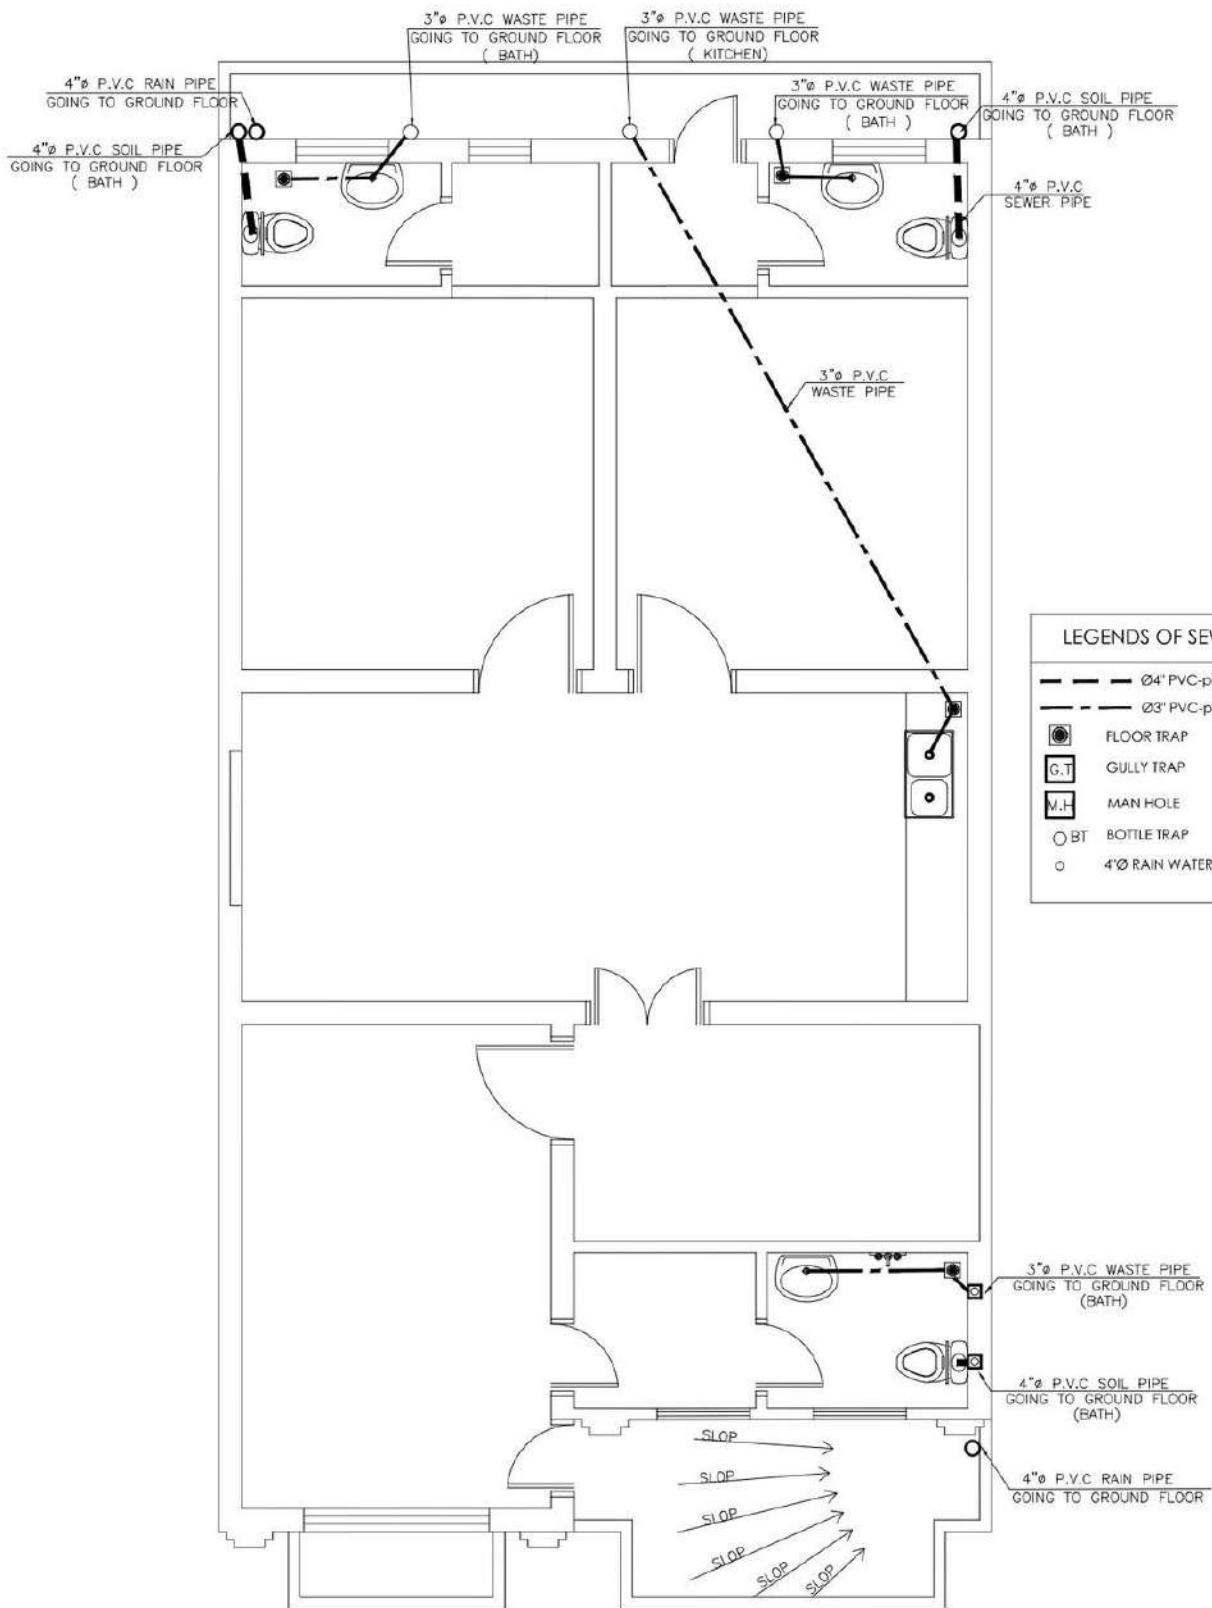

LEGENDS OF SEWERAGE	
	Ø4" PVC-pipe for SOIL
	Ø3" PVC-pipe for WASTE
	FLOOR TRAP
	GULLY TRAP
	MAN HOLE
	BOTTLE TRAP
	4"Ø RAIN WATER PIPE

SEWERAGE PLAN (FIRST Floor)


4"Ø P.V.C RAIN PIPE
GOING TO FIRST FLOOR

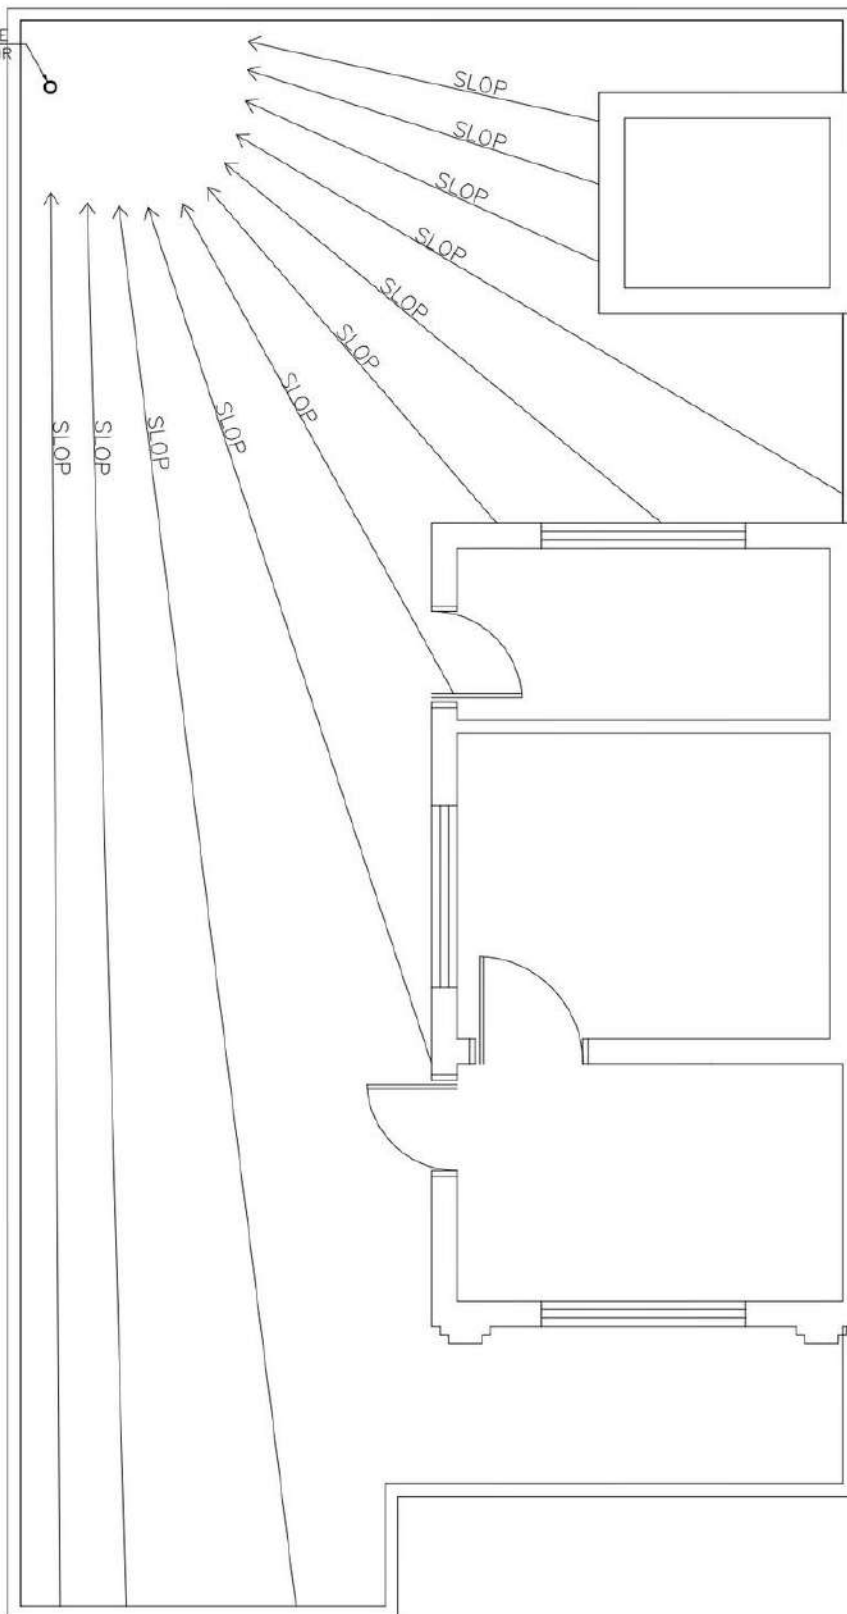


LEGENDS OF SEWERAGE

- — — — — Ø4" PVC-pipe for SOIL
- - - - - Ø3" PVC-pipe for WASTE
- FLOOR TRAP
- G.T. GULLY TRAP
- M.H. MAN HOLE
- BT BOTTLE TRAP
- 4"Ø RAIN WATER PIPE


SEWERAGE PLAN (TOP Floor)

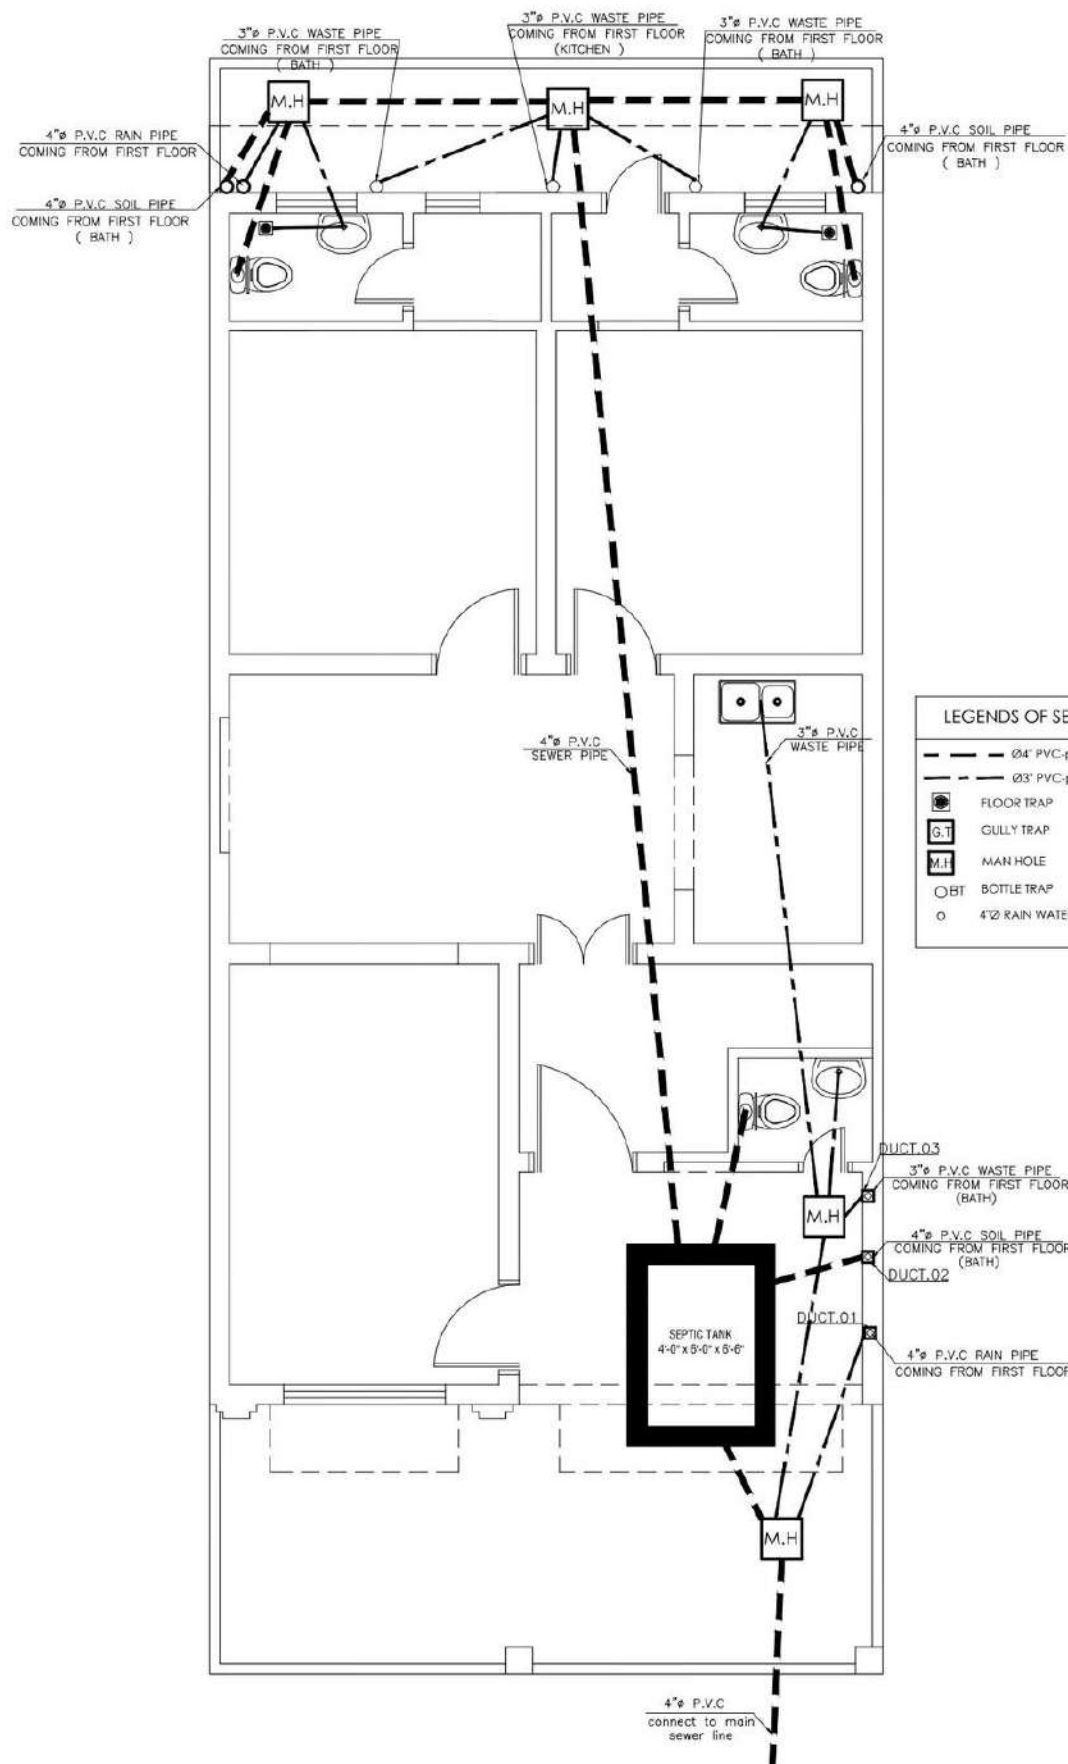



SEWERAGE PLAN (Ground Floor)

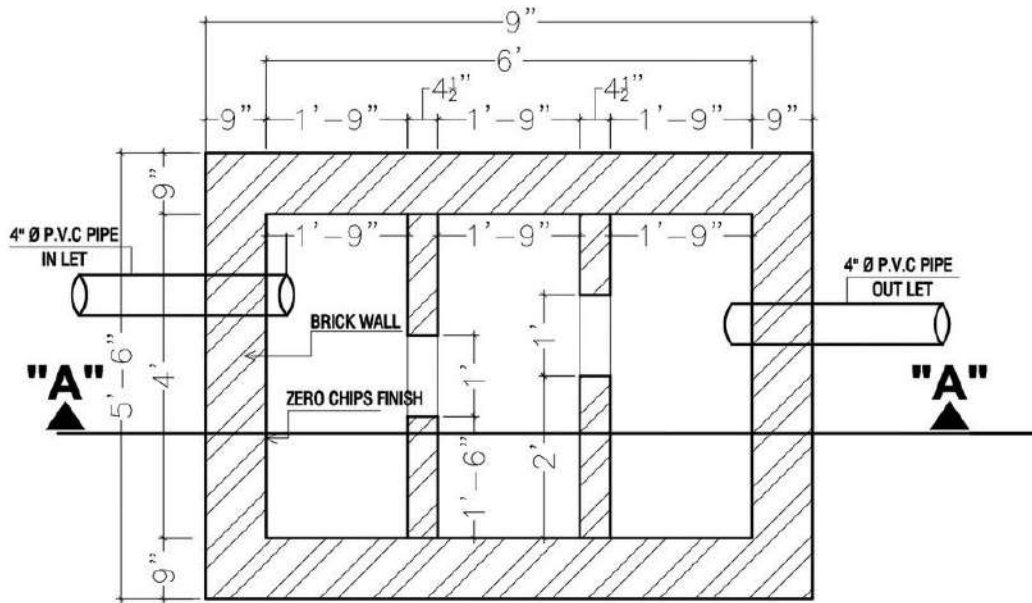

PLAN OF SEPTIC TANK
SCALE 1/8" = 1'-0"

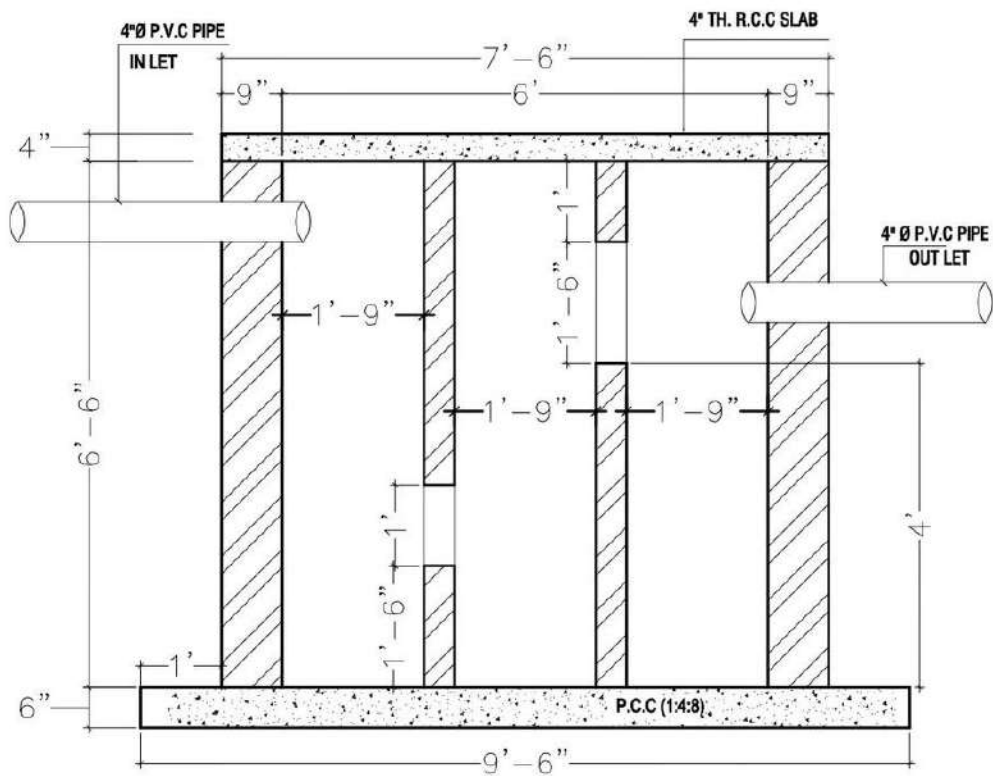

SECTION A-A
SCALE 1/8" = 1'-0"

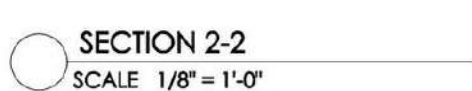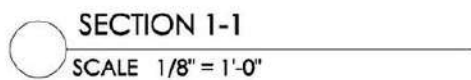

MAIN HOLE PLAN & SECTION
SCALE 1/8" = 1'-0" 1'-0"