



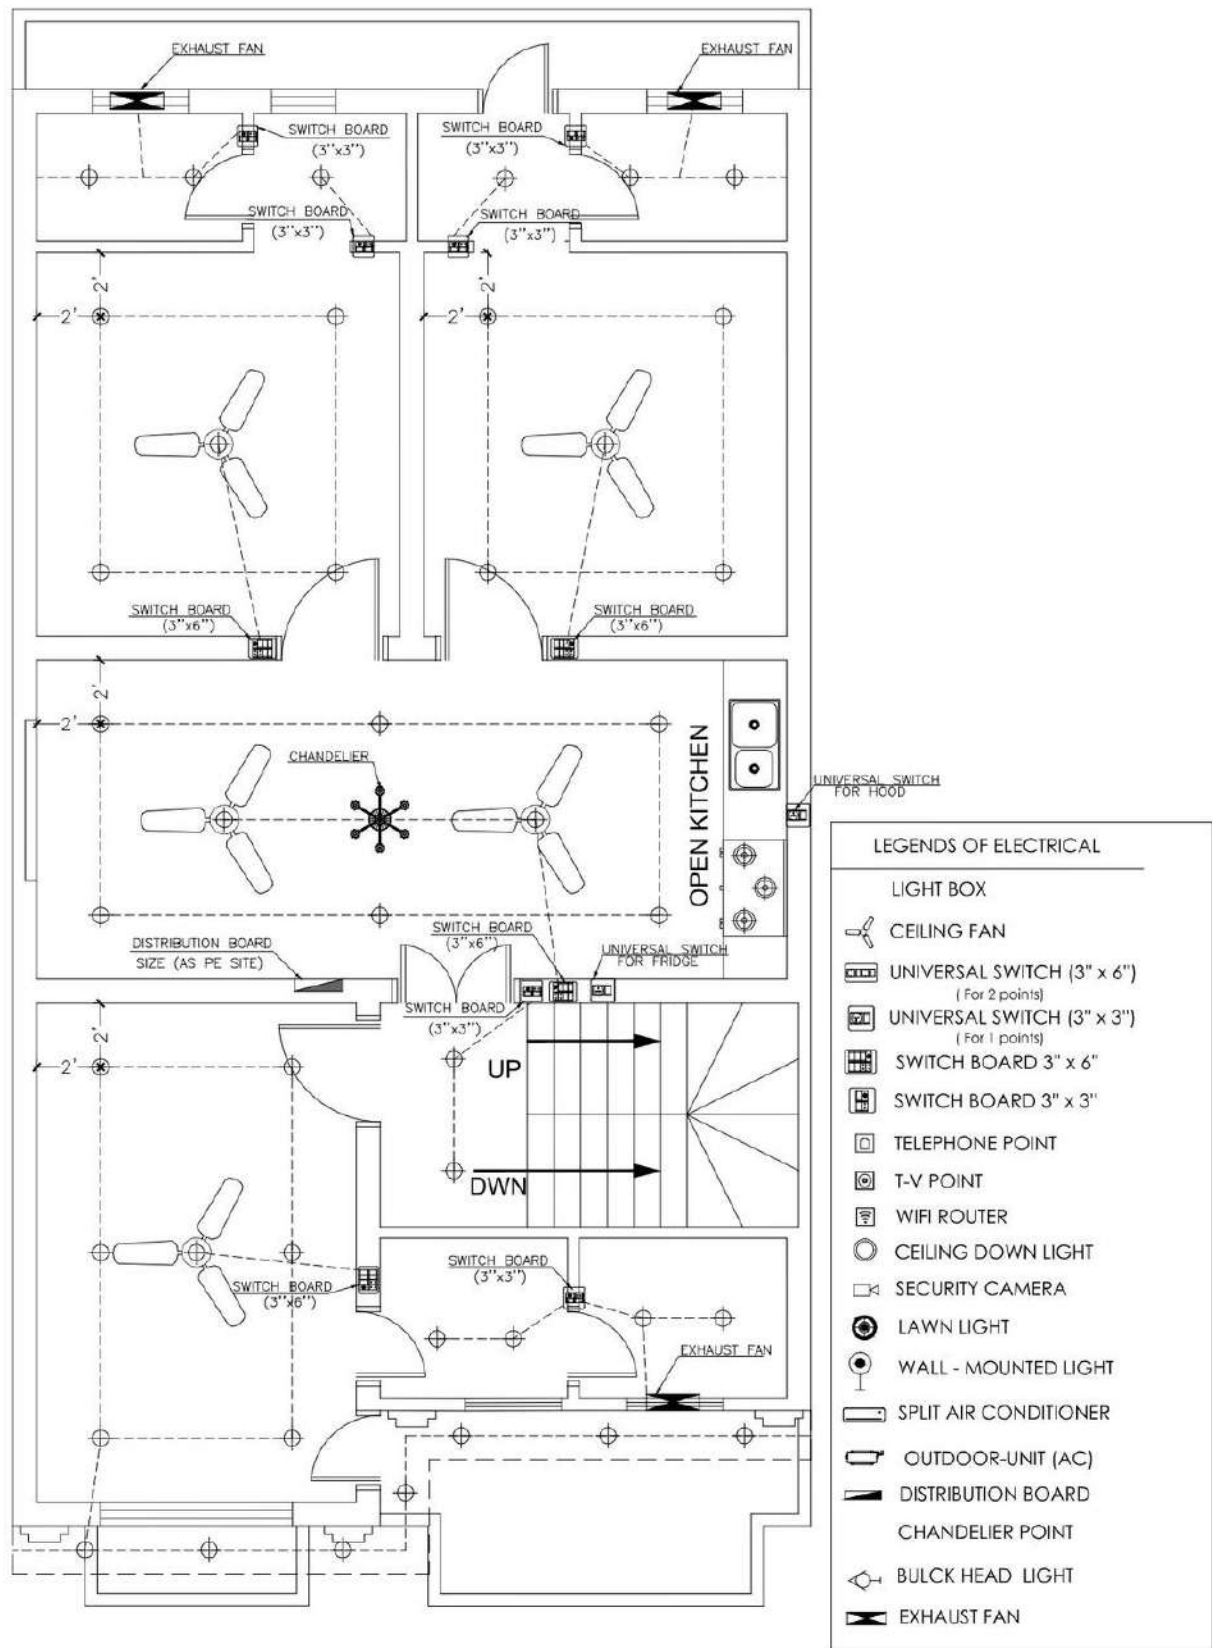

ELECTRICAL PLAN (Ground Floor)



ELECTRICAL PLAN (FIRST Floor)

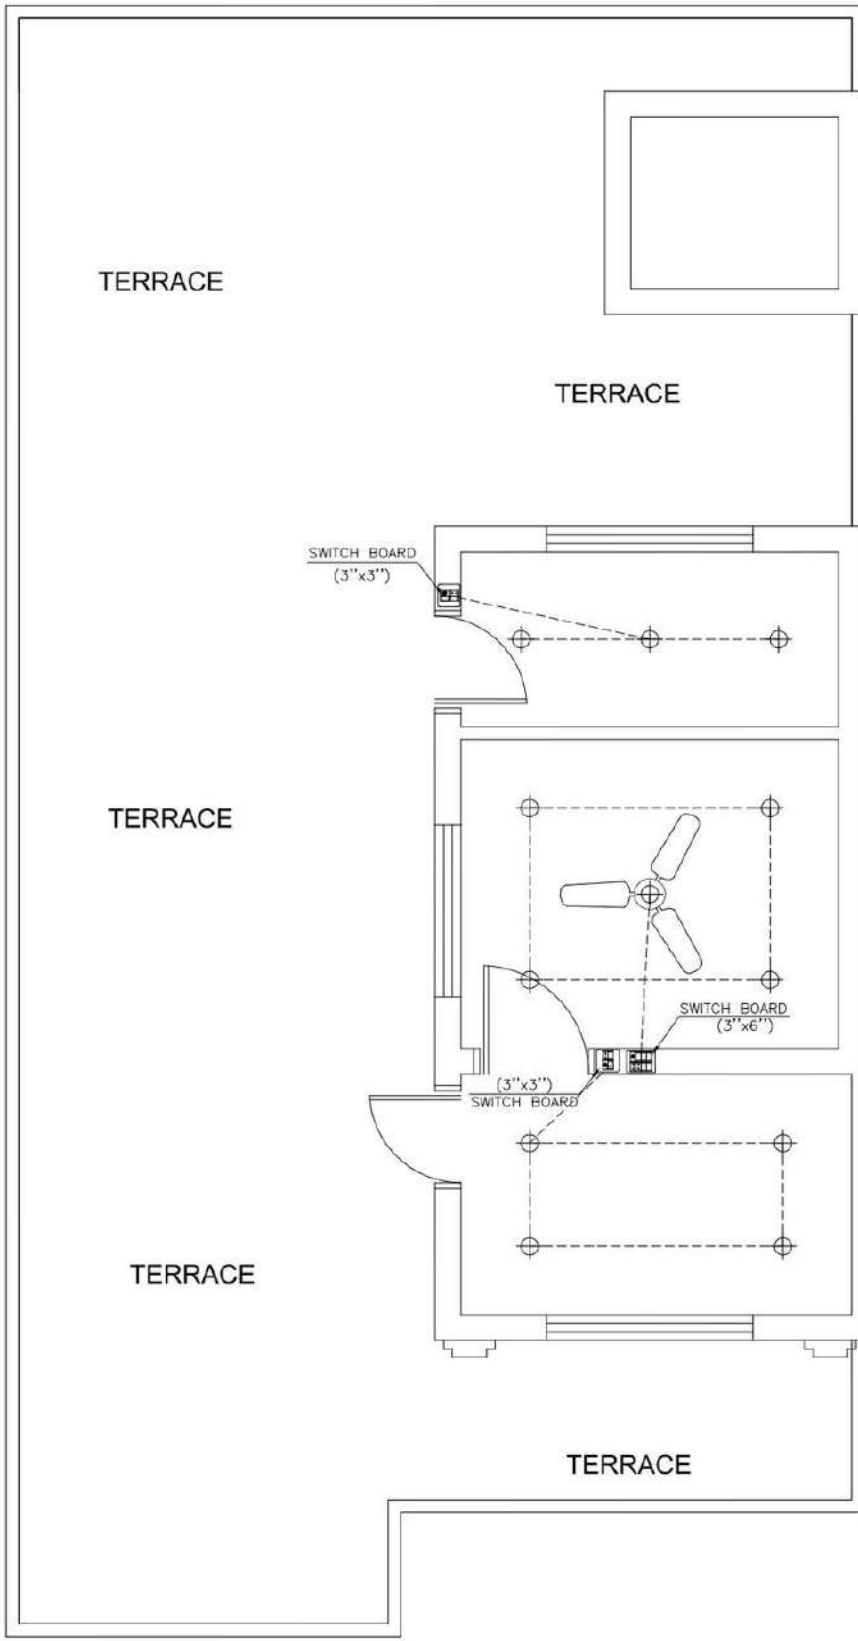

LEGENDS OF ELECTRICAL	
LIGHT BOX	
	CEILING FAN
	UNIVERSAL SWITCH (3" x 6") (For 2 point/s)
	UNIVERSAL SWITCH (3" x 3") (For 1 point/s)
	SWITCH BOARD 3" x 6"
	SWITCH BOARD 3" x 3"
	TELEPHONE POINT
	T-V POINT
	WIFI ROUTER
	CEILING DOWN LIGHT
	SECURITY CAMERA
	LAWN LIGHT
	WALL - MOUNTED LIGHT
	SPLIT AIR CONDITIONER
	OUTDOOR-UNIT (AC)
	DISTRIBUTION BOARD
	CHANDELIER POINT
	BULCK HEAD LIGHT
	EXHAUST FAN

ELECTRICAL PLAN (TOP Floor)