
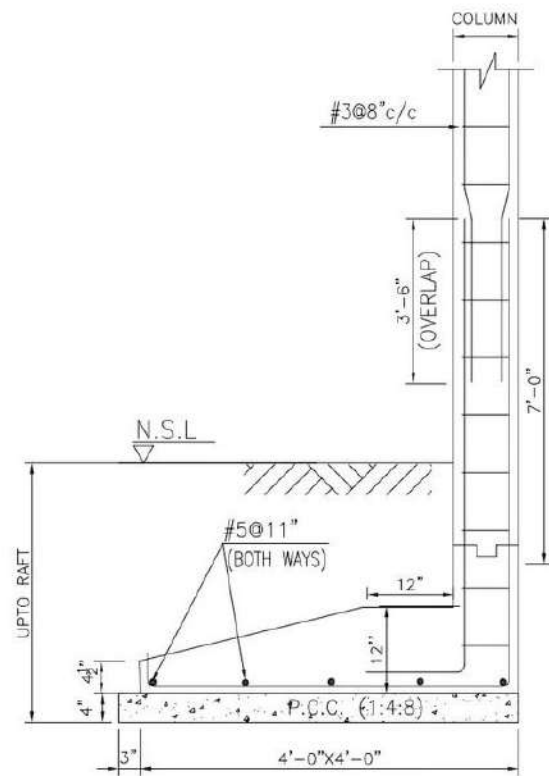


DETAIL OF DRWAINMGS

<u>S.NO</u>	<u>DESCRIPTION</u>
17	DOORS FRAME (FIRST FLOOR)
18	DOORS FRAME (MUMTY FLOOR)
19	WINDOWS FRAME (GROUND FLOOR)
20	WINDOWS FRAME (FIRST FLOOR)
21	WINDOWS FRAME (TOP FLOOR)
	DETAIL OF DRAWINGS (ELECTRICAL)
22	ELECTRICAL PLAN (Ground Floor)
23	ELECTRICAL PLAN (FIRST FLOOR)
24	ELECTRICAL PLAN (TOP FLOOR)
25	ELEVATION OF SWITCH BOARD
	DETAIL OF DRAWINGS (SEWERAGE)
26	SEWERAGE PLAN (Ground Floor)
27	SEWERAGE PLAN (FIRST Floor)
28	SEWERAGE PLAN (TOP Floor)
29	MAIN HOLE PLAN & SECTION
30	ENLARGED DETAILS
31	SEPTIC TANK PLAN & SECTION


DETAIL OF DRWAINMGS

<u>S.NO</u>	<u>DESCRIPTION</u>
00	COVER PAGE
1	GROUND FLOOR PLAN
2	FIRST FLOOR PLAN
3	TOP FLOOR PLAN
4	FRONT ELEVATION WORKING
5	BOUNDRY WALL ELEVATION WORKING
6	WORKING PLAN (GROUND FLOOR)
7	WORKING PLAN (FIRST FLOOR)
8	WORKING PLAN (TOP FLOOR)
9	COLUMN PLAN (GROUND FLOOR)
10	REFERENCE IMAGE COLUMN FOOOTING
11	LINTEL ELEVATION& INTEL SCHEDULE
12	FOUNDATION PLAN (GROUND FLOOR)
13	FOUNDATION SECTION
14	REINFORCEMENT PLAN (GROUND FLOOR)
15	STAIRS PLAN& STAIRS ELEVATION & STEPS DETAIL
16	DOORS FRAME (Ground Floor)

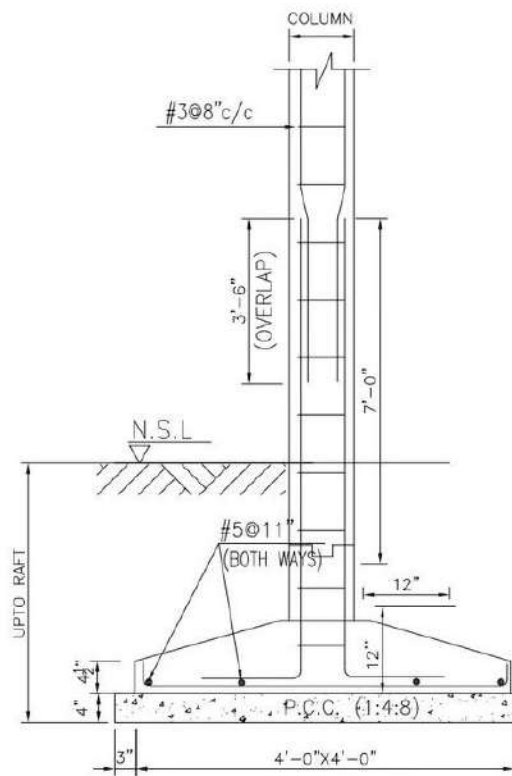


REFERENCE IMAGE COLUMN FOOTING










SCALE 1/8" = 1'-0"

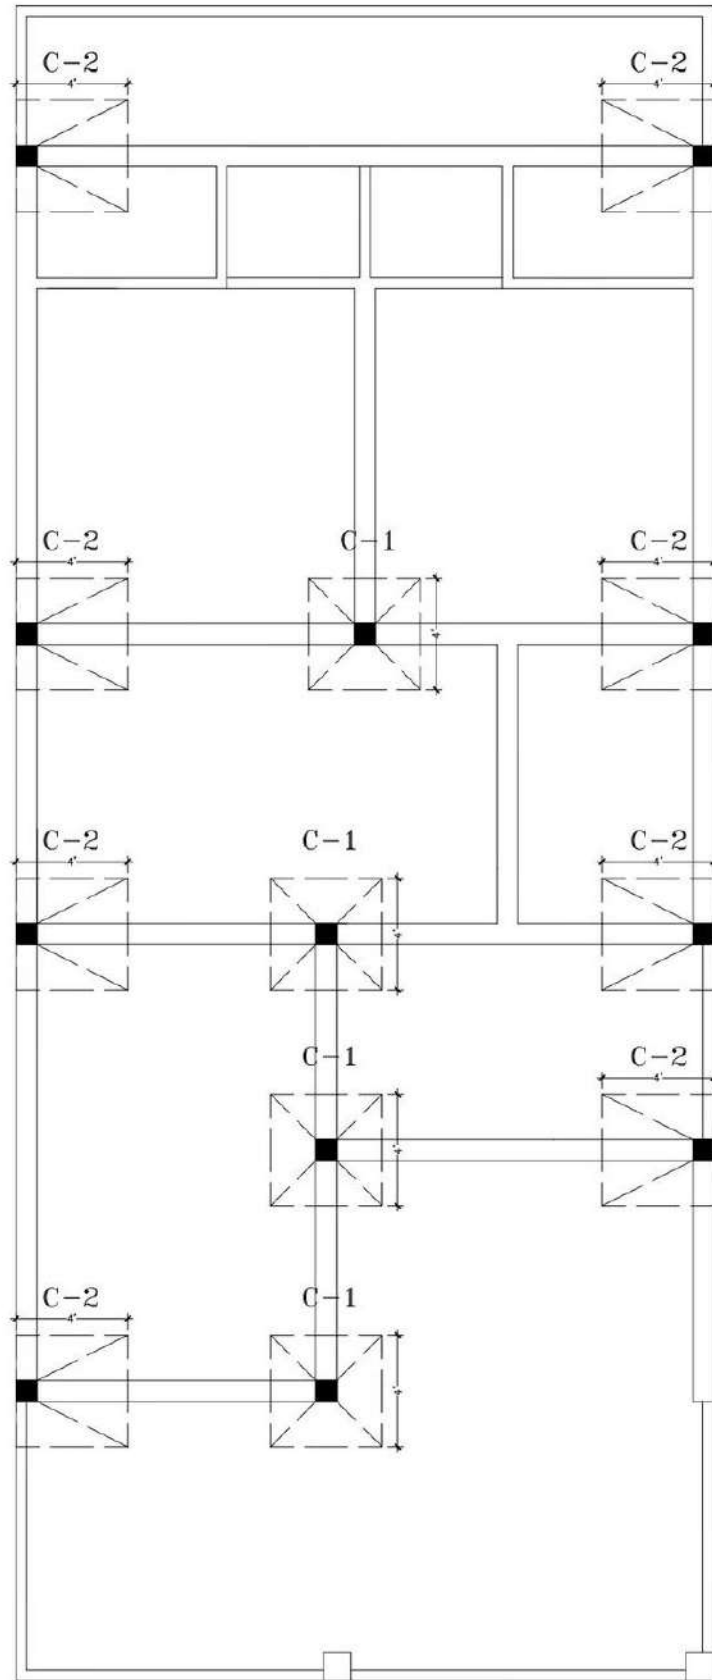


COLUMN PLAN (GROUND FLOOR)

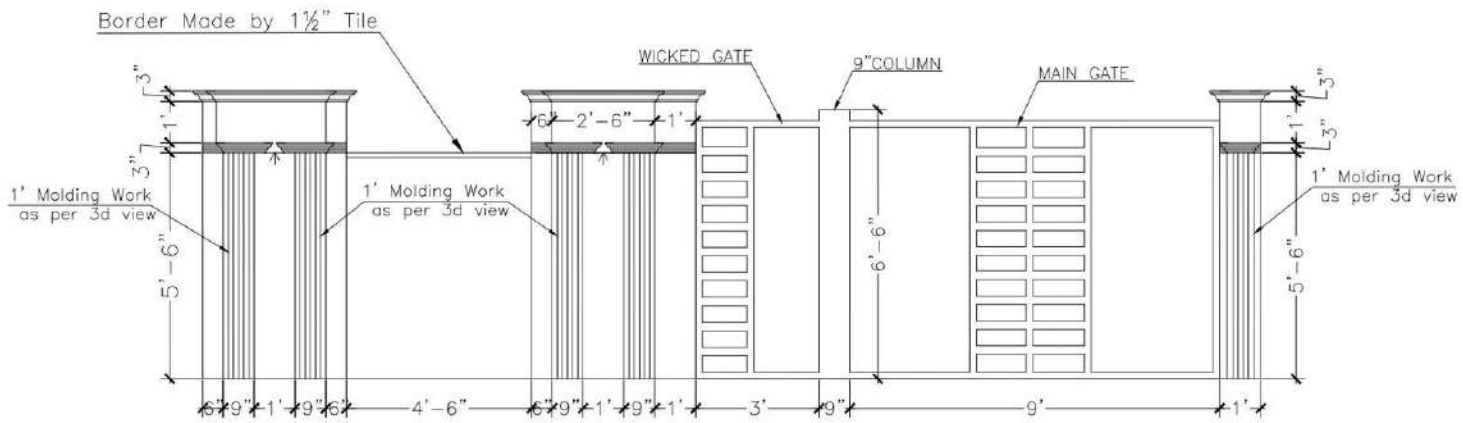




BOUNDARY WALL ELEVATION WORKING

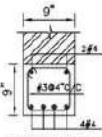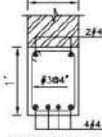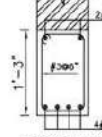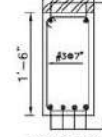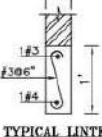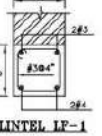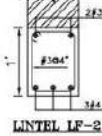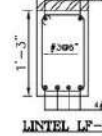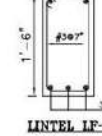
FLOOR SPAN	5'-0"	5' - 8'	8' - 10'	10' - 12'	TYP. 4 1/2" WALL
GROUND FLOOR	 LINTEL LG-1	 LINTEL LG-2	 LINTEL LG-3	 LINTEL LG-4	 TYPICAL LINTEL FOR 4 1/2" WALL OPENING
FIRST FLOOR	 LINTEL LF-1	 LINTEL LF-2	 LINTEL LF-3	 LINTEL LF-4	 TYPICAL LINTEL FOR 4 1/2" WALL OPENING

 **LINTEL SCHEDULE**
SCALE 1/8" = 1'-0"

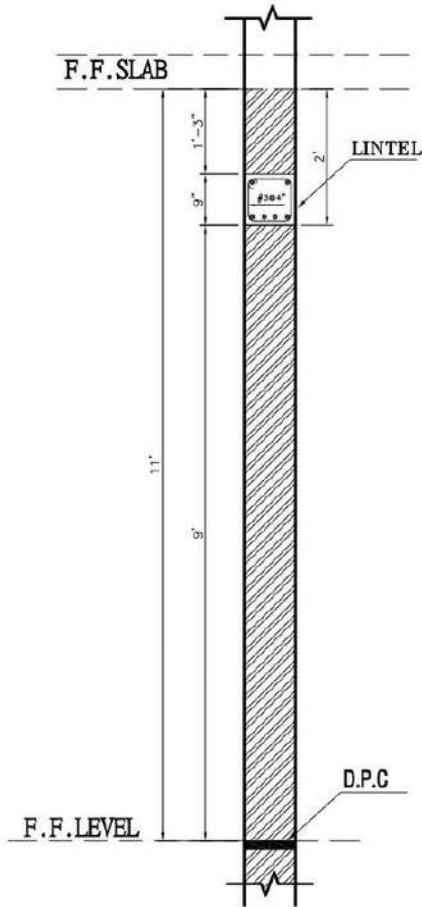



 **LINTEL ELEVATION**
SCALE 1/8" = 1'-0"

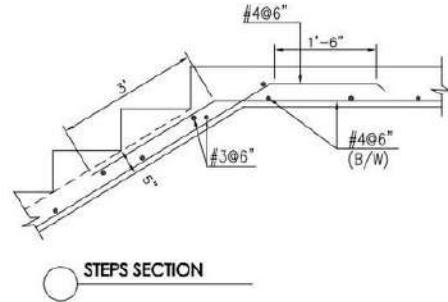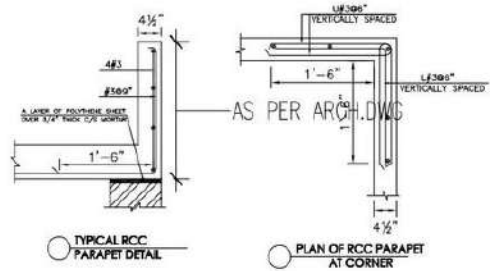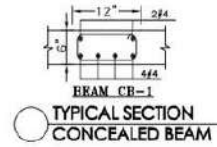

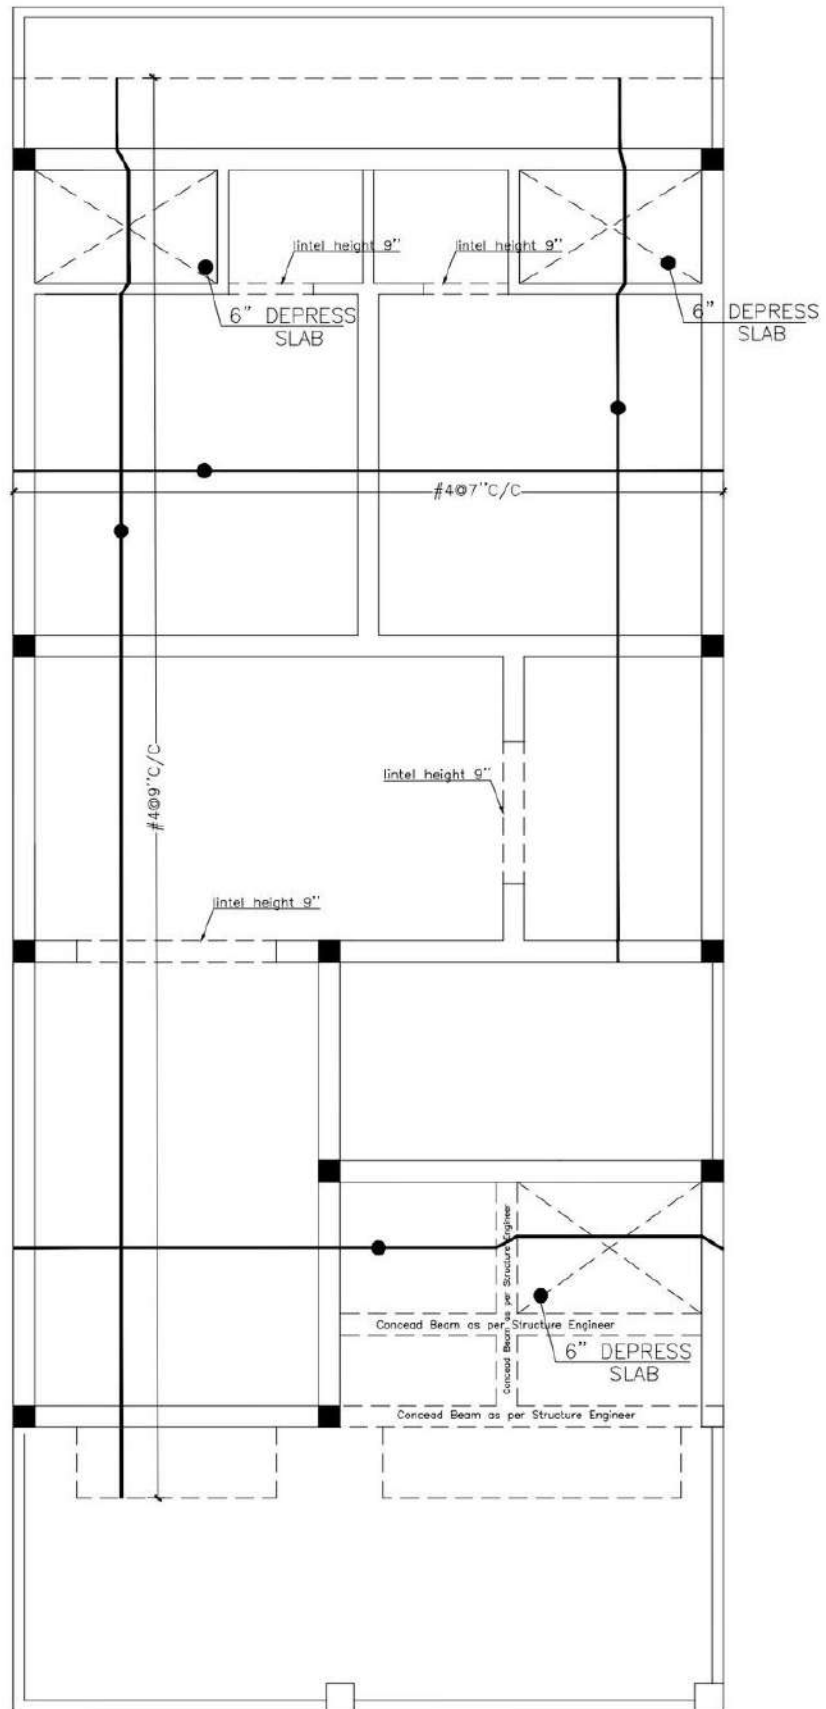


○ REINFORCEMENT PLAN (GROUND FLOOR)

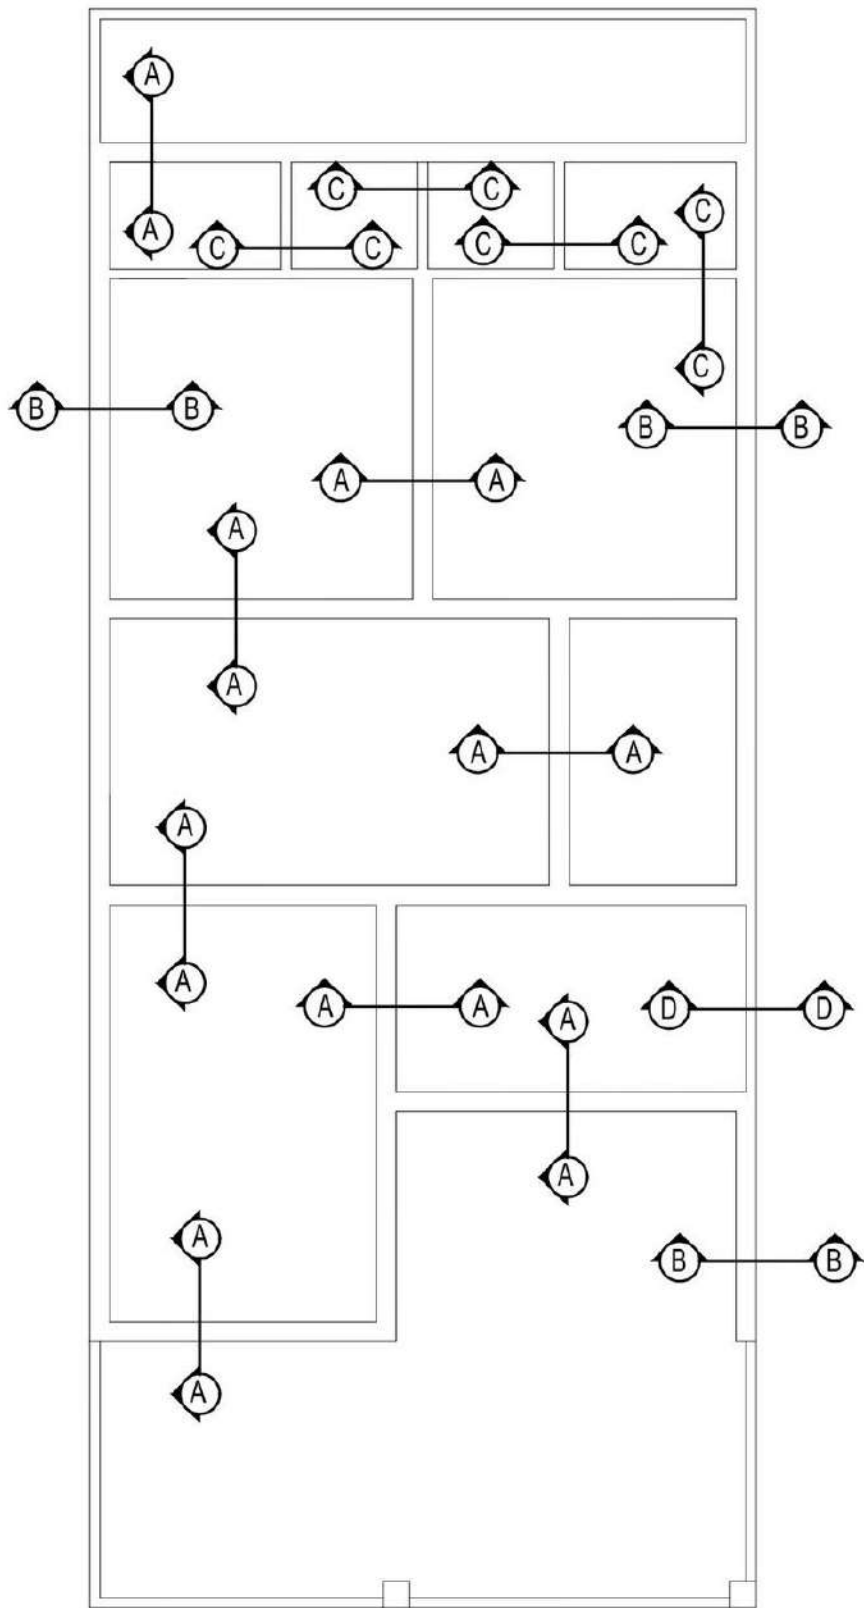


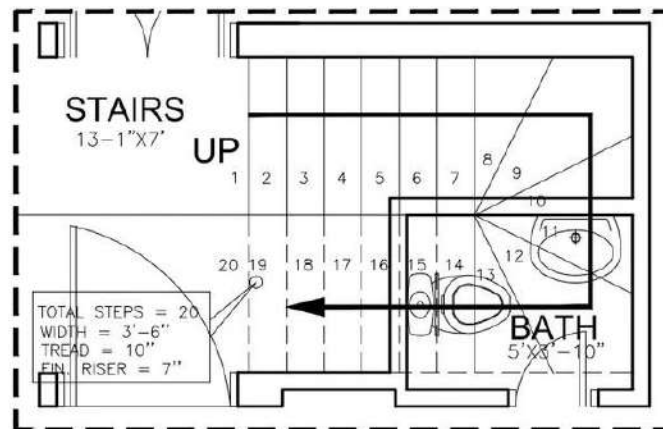


STAIRS PLAN
SCALE 1/8" = 1'-0"

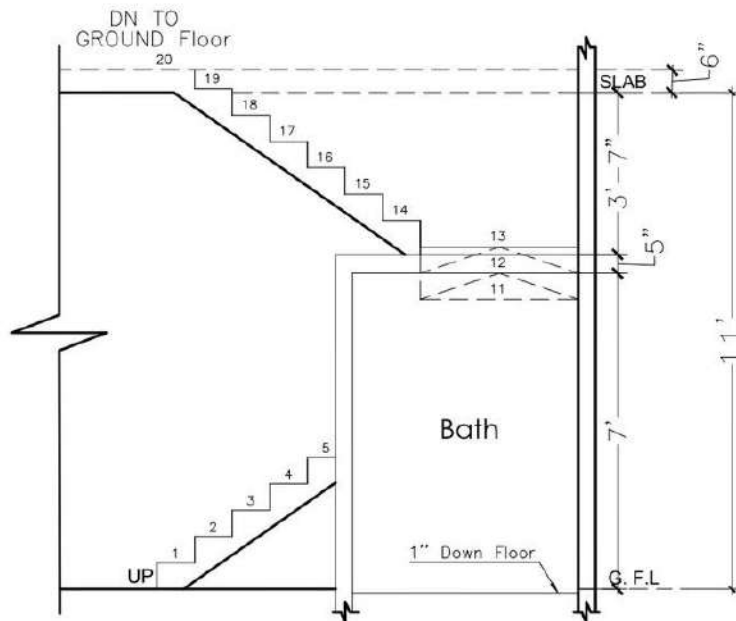

STAIRS ELEVATION
SCALE 1/8" = 1'-0"

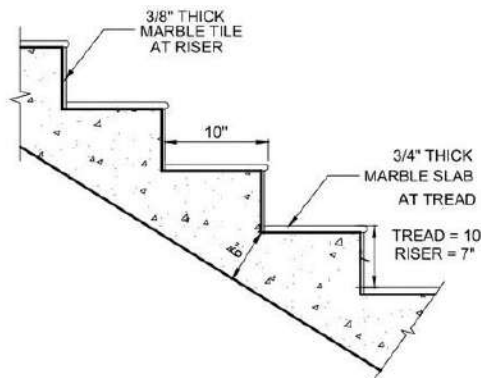


STEPS DETAIL
SCALE = N.T.S.

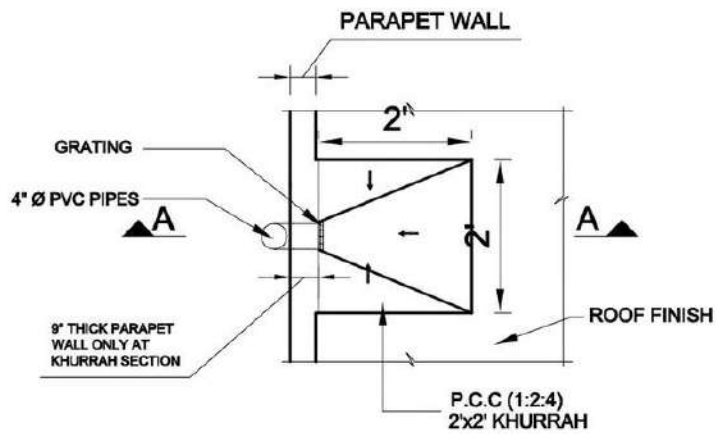


ROOF KHURRAH PLAN

SCALE 1/8" = 1'-0"

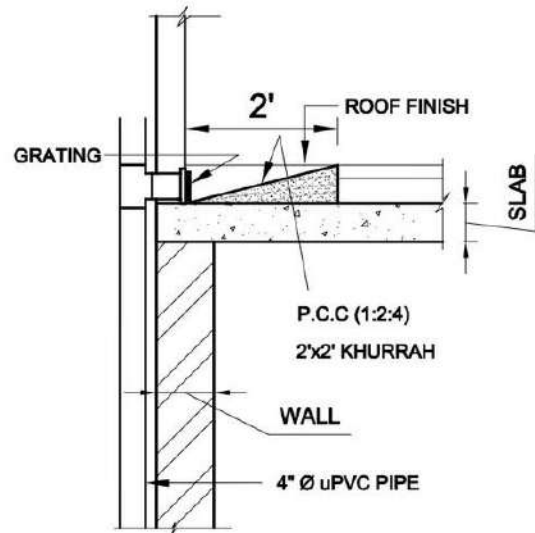


TYPICAL SECTION

SCALE 1/8" = 1'-0"

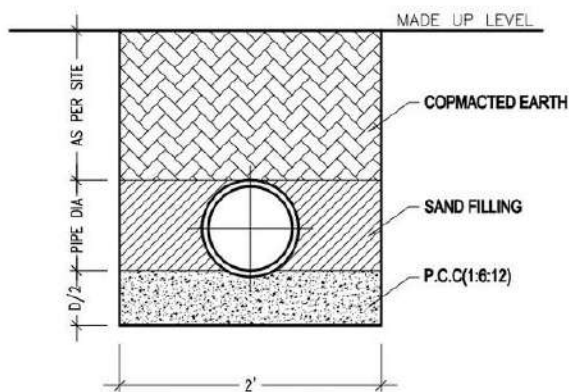

BEDDING FOR SEWERAGE PIPE.

SCALE 1/8" = 1'-0"

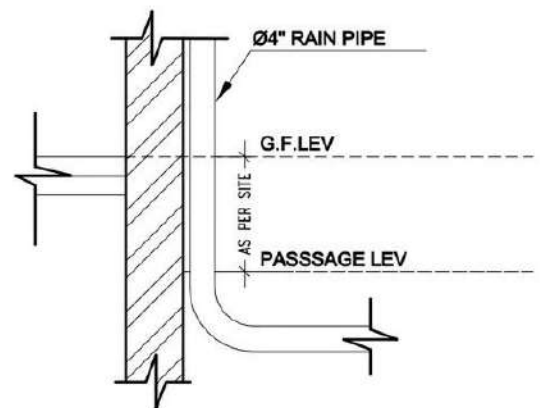

RAIN PIPE ELEVATION.

SCALE 1/8" = 1'-0"

ENLARGED DETAILS

SCALE 1/8" = 1'-0" 1'-0"

