


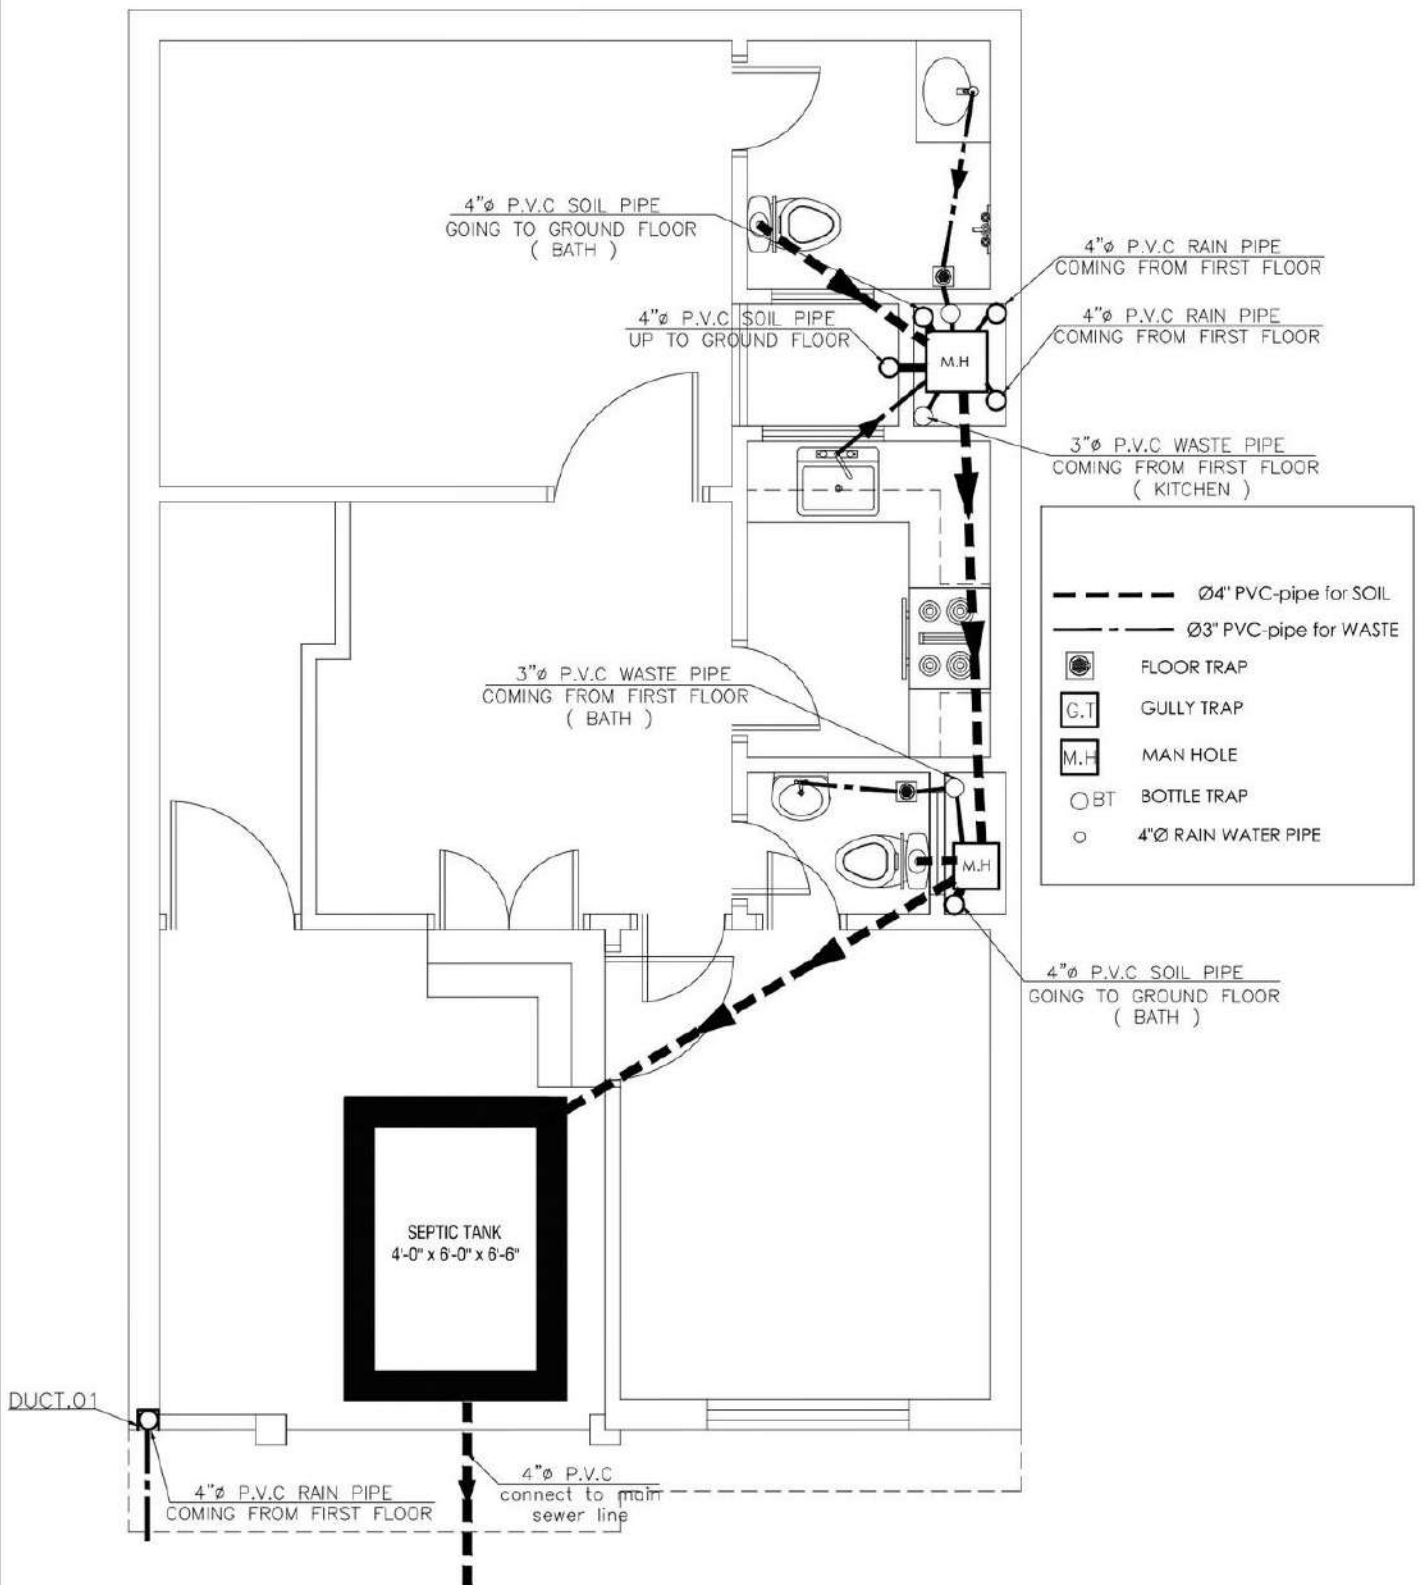


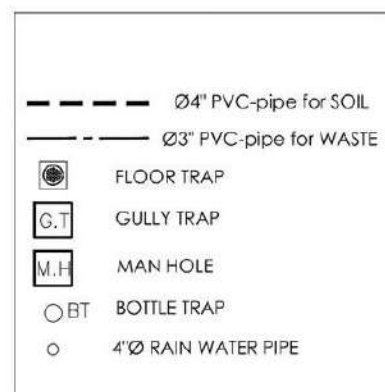


SEWERAGE PLAN (Ground Floor)

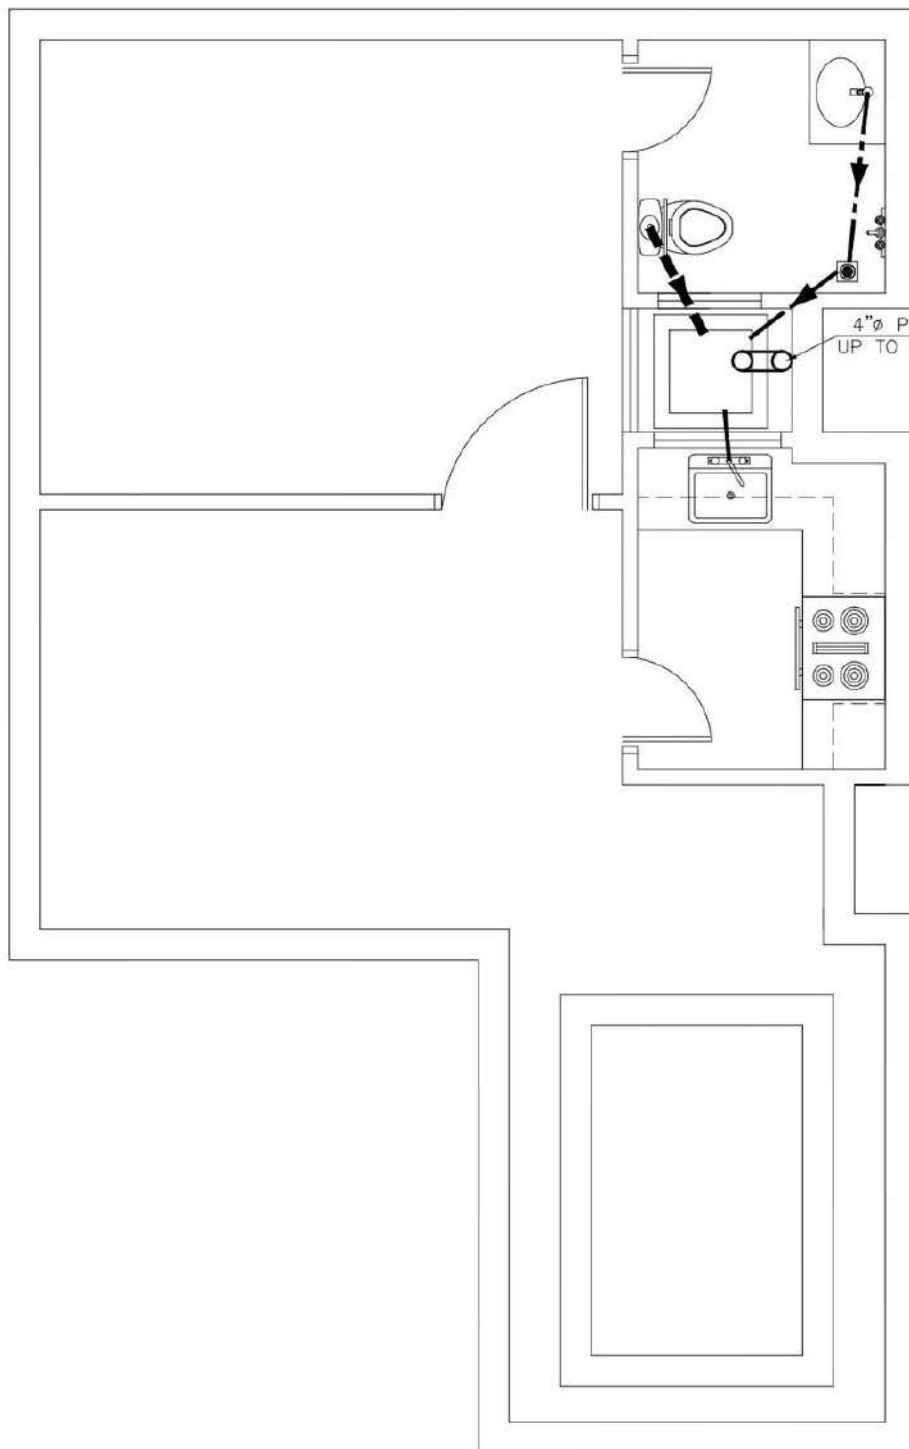

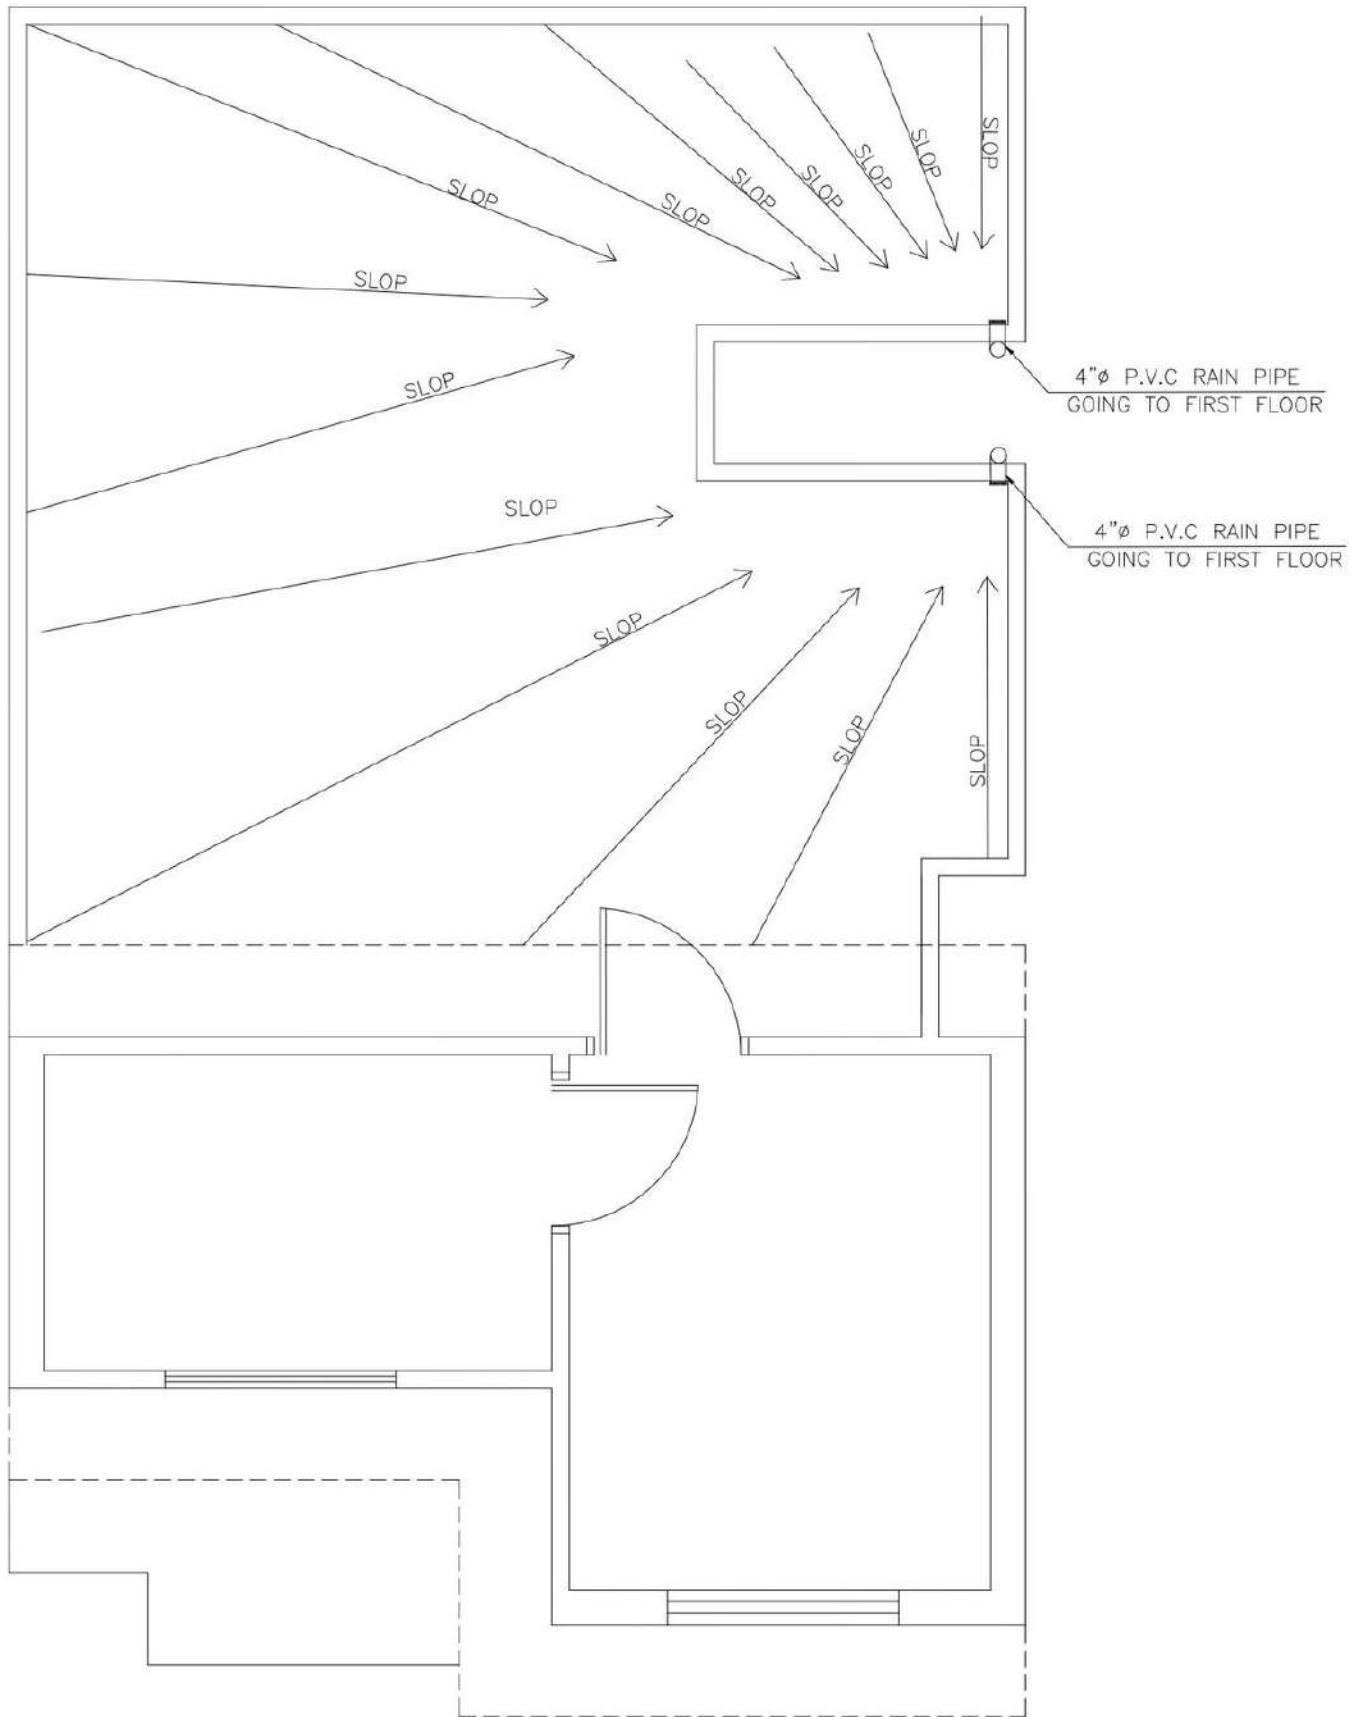

○ SEWERAGE PLAN (SECOND Floor)

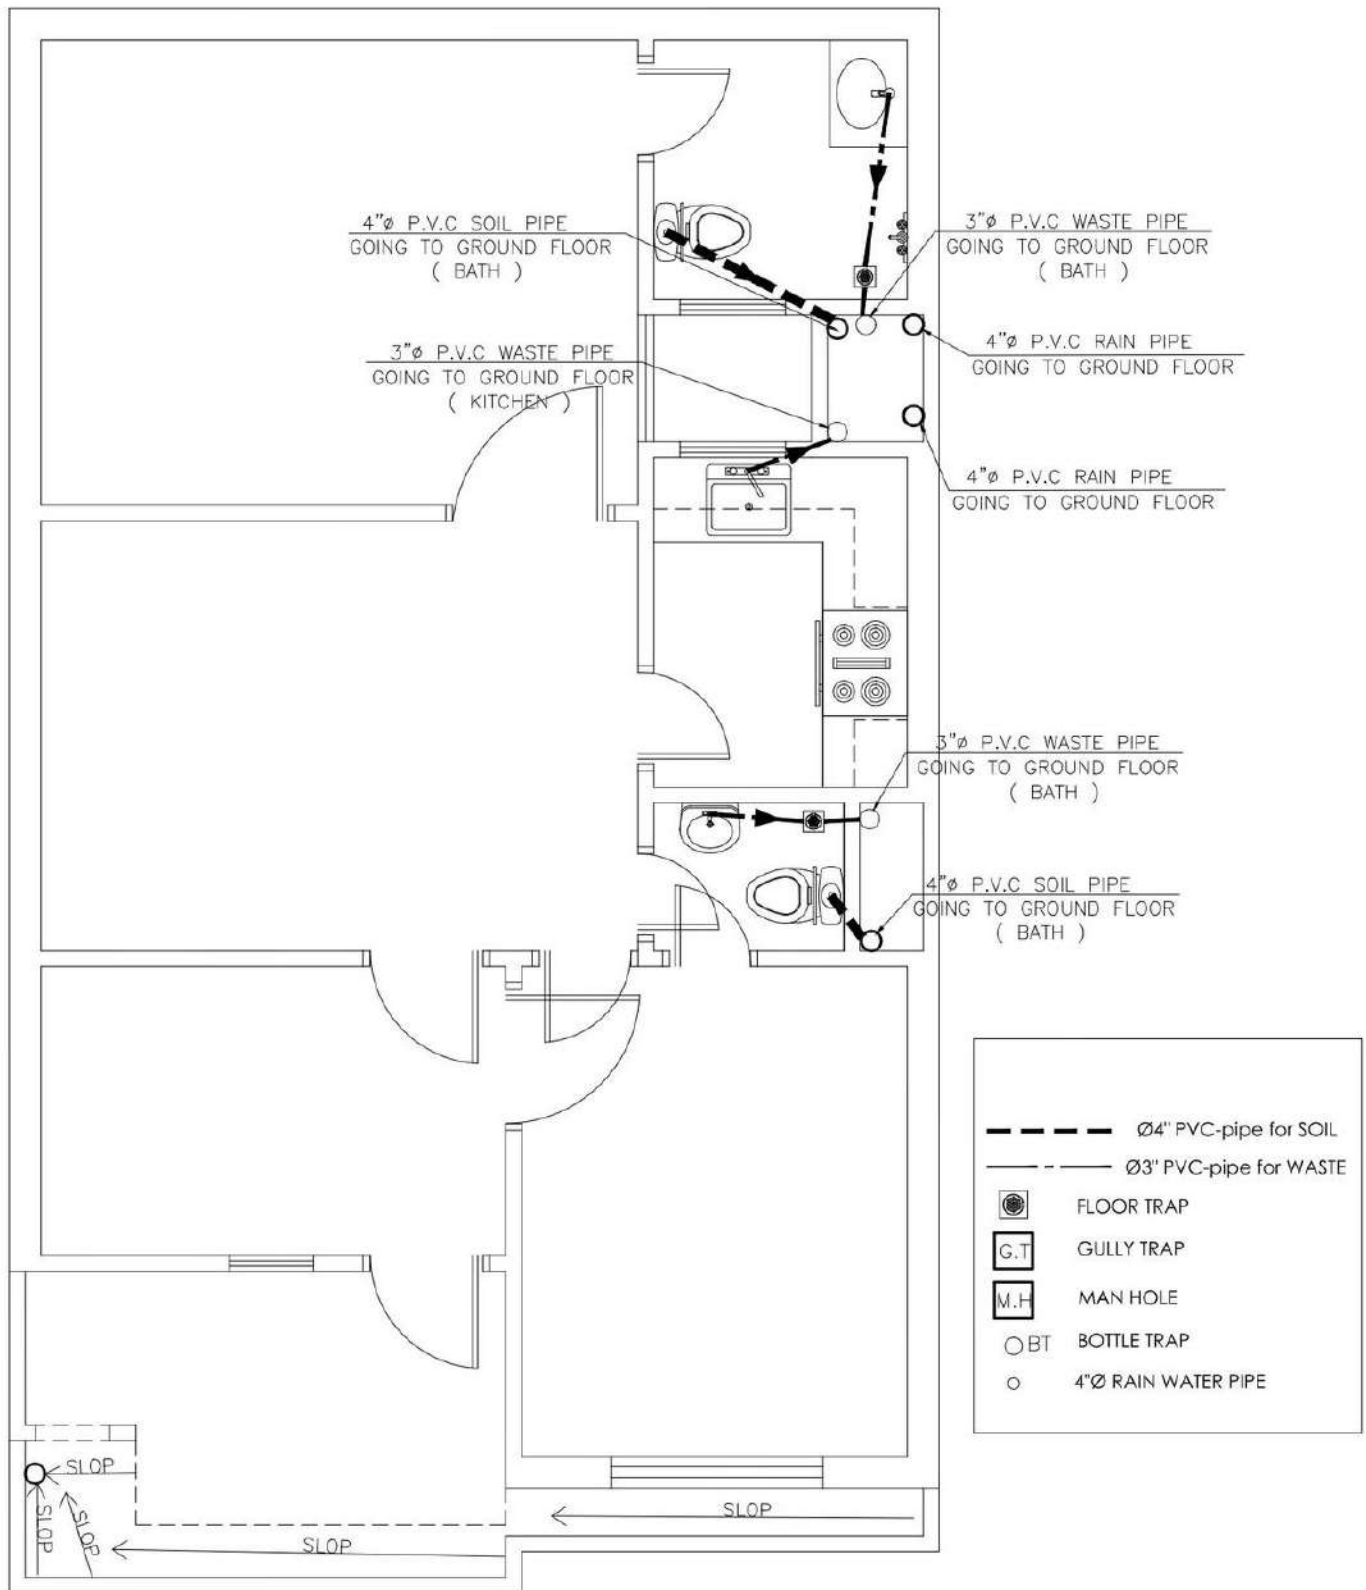

SEWERAGE PLAN (FIRST Floor)